

**NOTES:**

1. Minimum length of arrow = 6m.
2. The width of grid squares is constant at 100mm. The height of grid squares is 100mm minimum.



**Queensland  
Government**

**"MODIFIED MULTI LANE ROUNDABOUT  
PAVEMENT MARKING ARROW" - LEFT**

Department of Transport and Main Roads  
Infrastructure Management & Delivery Division

APPROVED AS OFFICIAL TRAFFIC SIGN

Designed  
TV 07/10

Checked  
JD 07/10

Scale  
Not to Scale


*R. King*  
ACTING PRINCIPAL ENGINEER  
(Traffic Engineering)

12/08/13  
Date

**TC1845\_1**

Page 1/2

A	B			
---	---	--	--	--

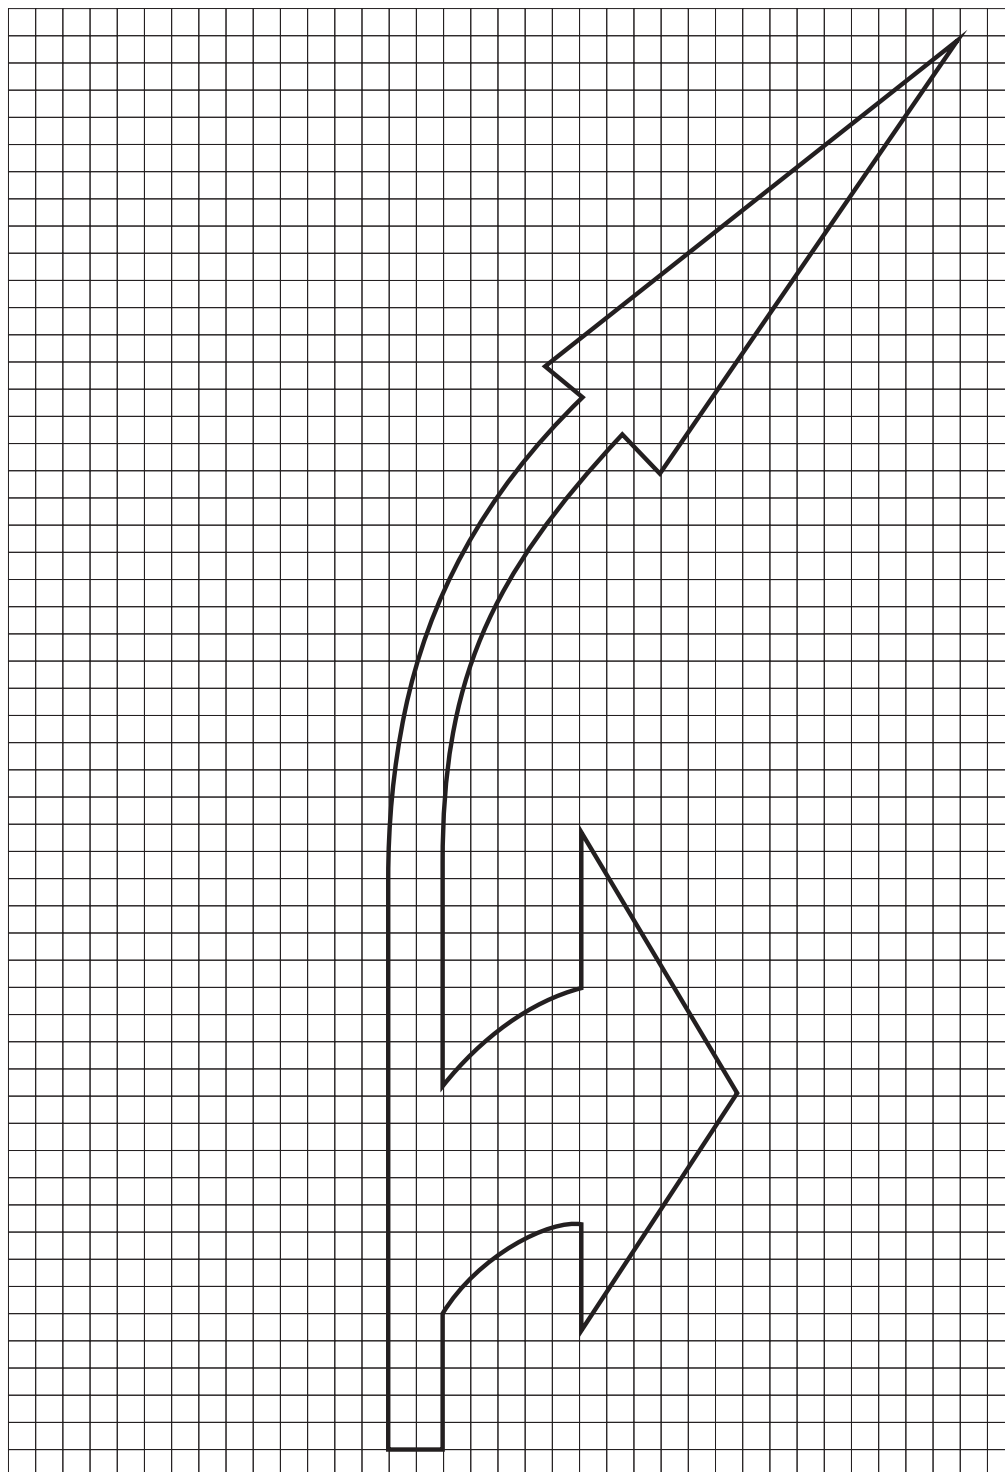

**NOTES:**

1. Minimum length of arrow = 6m.
2. The width of grid squares is constant at 100mm. The height of grid squares is 100mm minimum.



**Queensland  
Government**

**"MODIFIED MULTI LANE ROUNDABOUT  
PAVEMENT MARKING ARROW" - RIGHT**

Department of Transport and Main Roads  
Infrastructure Management & Delivery Division

APPROVED AS OFFICIAL TRAFFIC SIGN

12/08/13  
Date

*R. King*  
ACTING PRINCIPAL ENGINEER  
(Traffic Engineering)

**TC1845\_2**

Page 2/2

Designed  
TV 07/10

Checked  
JD 07/10

Scale  
Not to Scale

A	B			
---	---	--	--	--