

White LED

 Yellow LED

Black (Background)

Notes

1. This sign is used in advance of roadworks to warn of the potential of queued traffic at roadworks.
2. This sign is installed as outlined on page 4.
3. LED details are indicative only and should be developed in accordance with standard display requirements in AS4852.
4. For performance and operating specifications refer to Department of Transport and Main Roads ITS & Electrical Technology unit. Email: TrafficEngineering.support@tmr.qld.gov.au.



**Queensland
Government**

Department of Transport and Main Roads
Infrastructure Management & Delivery Division

Designed
TV 06/16

Checked
DJ 06/16

Scale
Not to Scale

ENHANCED WARNING SIGN

"QUEUED TRAFFIC AHEAD"

"PREPARE TO STOP"

ORIGINAL APPROVED AS OFFICIAL TRAFFIC SIGN


PRINCIPAL ENGINEER
(Traffic Engineering)

5/07/16
Date

TC2232 1

Page 1 of 4


A

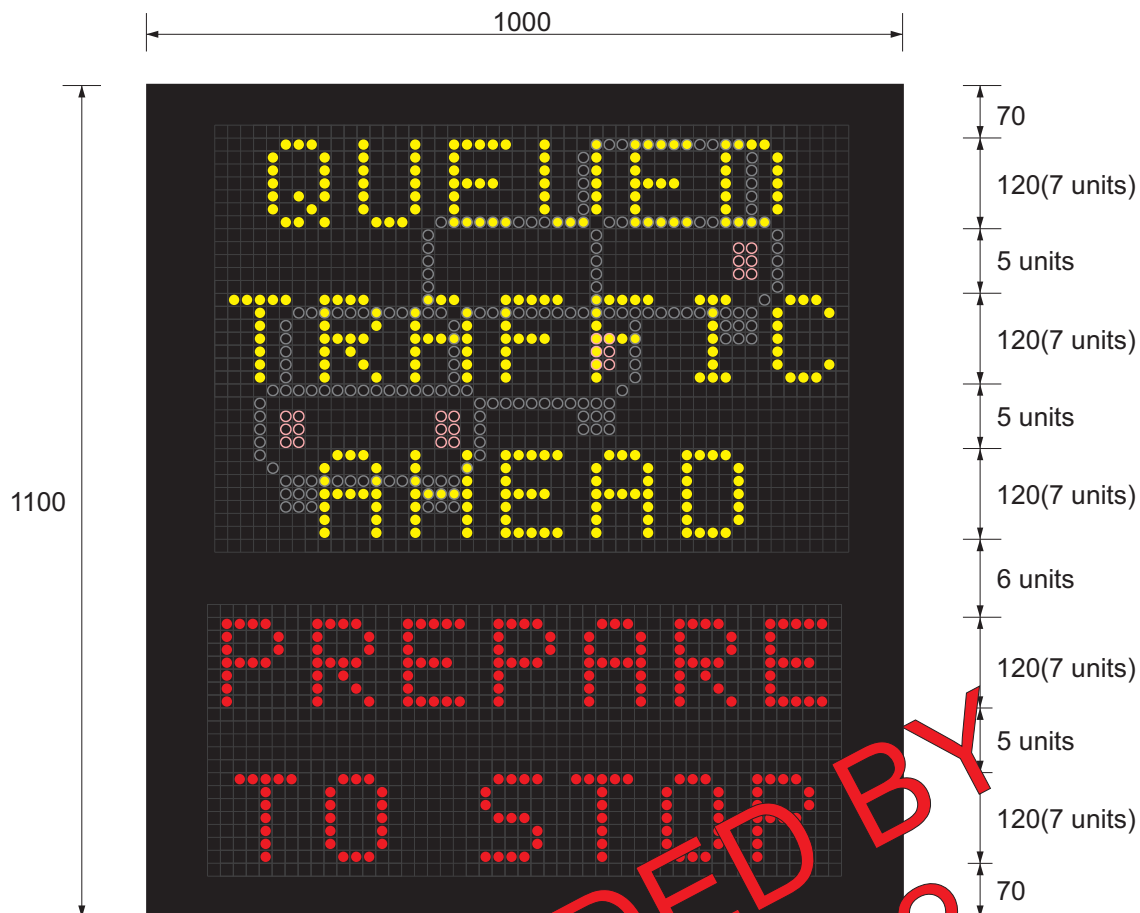

Frame 1



Frame 2

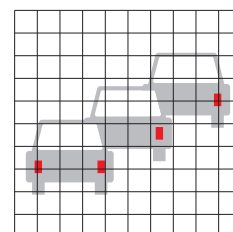

Colour Legend

- White LED
- Red LED
- Yellow LED
- Black (Background)

Notes

1. This sign is used in advance of roadworks to warn of the potential of queued traffic at roadworks.
2. This sign is installed as outlined on page 4.
3. LED details are indicative only and should be developed in accordance with standard display requirements in AS4852.
4. The QUEUED TRAFFIC AHEAD message and the vehicle symbol to alternate.
5. For performance and operating specifications refer to Department of Transport and Main Roads ITS & Electrical Technology unit. Email:- TrafficEngineering.support@tmr.qld.gov.au.



**Queensland
Government**

Department of Transport and Main Roads
Infrastructure Management & Delivery Division

Designed
TV 06/16

Checked
DJ 06/16

Scale
Not to Scale

ENHANCED WARNING SIGN “QUEUED TRAFFIC AHEAD” “PREPARE TO STOP”

ORIGINAL APPROVED AS OFFICIAL TRAFFIC SIGN


R. King
PRINCIPAL ENGINEER
(Traffic Engineering)

5/07/16
Date

TC2232_2

Page 2 of 4

A

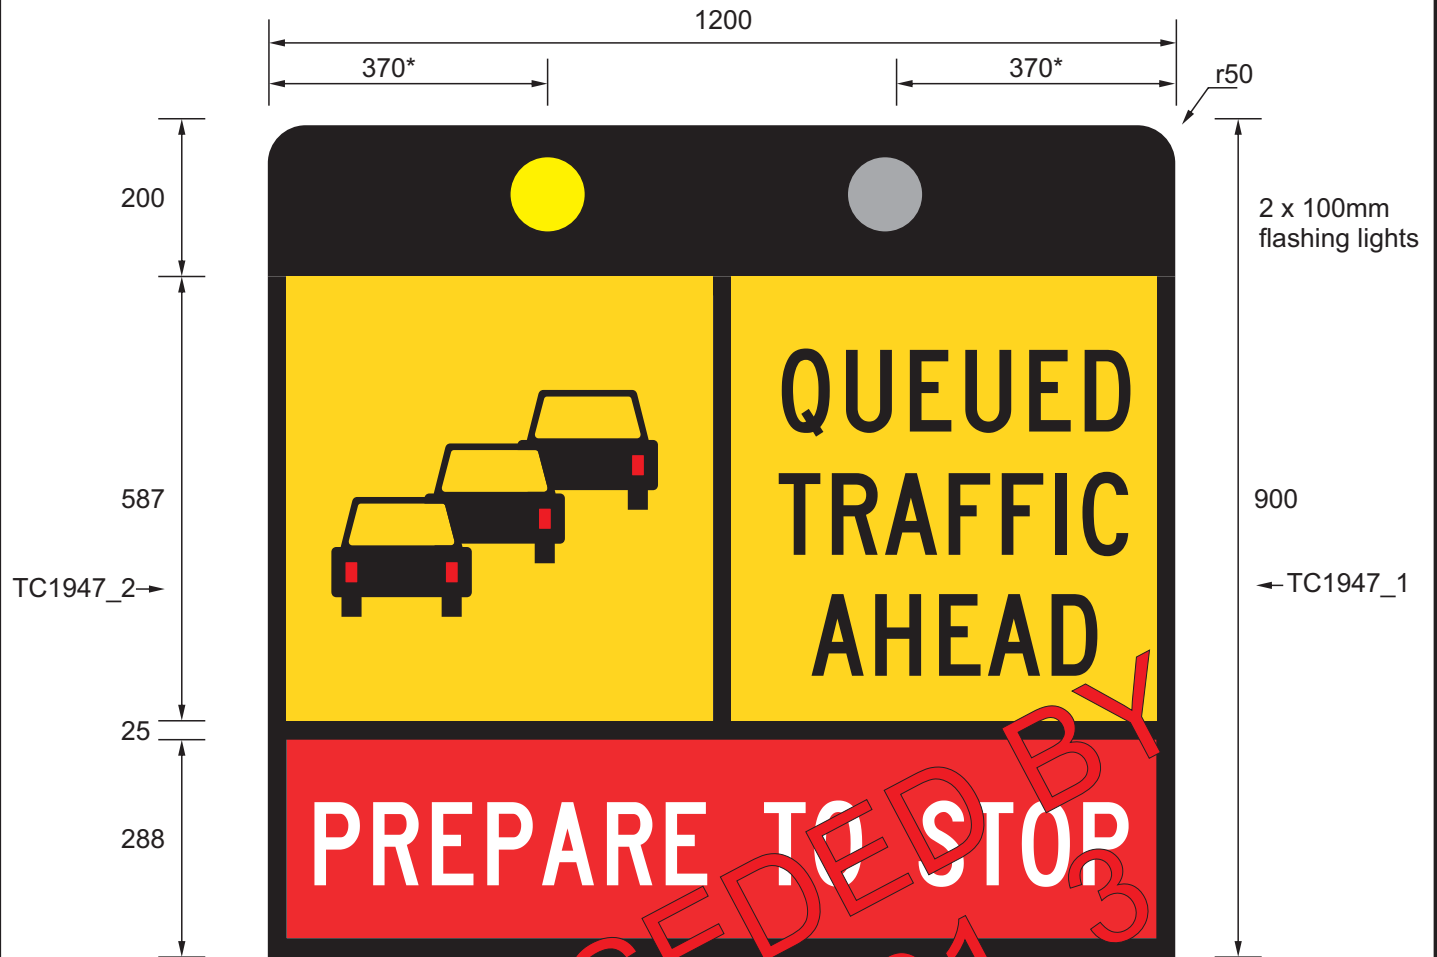


Colour Legend

- Retroreflective white
- Retroreflective red
- Retroreflective yellow
- Black

Notes

1. This sign is used in advance of roadworks to warn of the potential of queued traffic at roadworks.
2. This sign is installed as outlined on page 4.
3. For performance and operating specifications refer to Department of Transport and Main Roads ITS & Electrical Technology unit. Email:- TrafficEngineering.support@tmr.qld.gov.au.

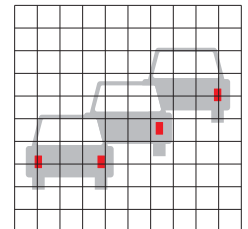

Queensland
Government

Department of Transport and Main Roads
Infrastructure Management & Delivery Division

Designed
TV 06/16

Checked
DJ 06/16

Scale
Not to Scale

ENHANCED WARNING SIGN “QUEUED TRAFFIC AHEAD” “PREPARE TO STOP”

ORIGINAL APPROVED AS OFFICIAL TRAFFIC SIGN

[Signature]
PRINCIPAL ENGINEER
(Traffic Engineering)

5/07/16
Date

TC2232_3

Page 3 of 4

A