


ACTIVE EARLY WARNING SIGN

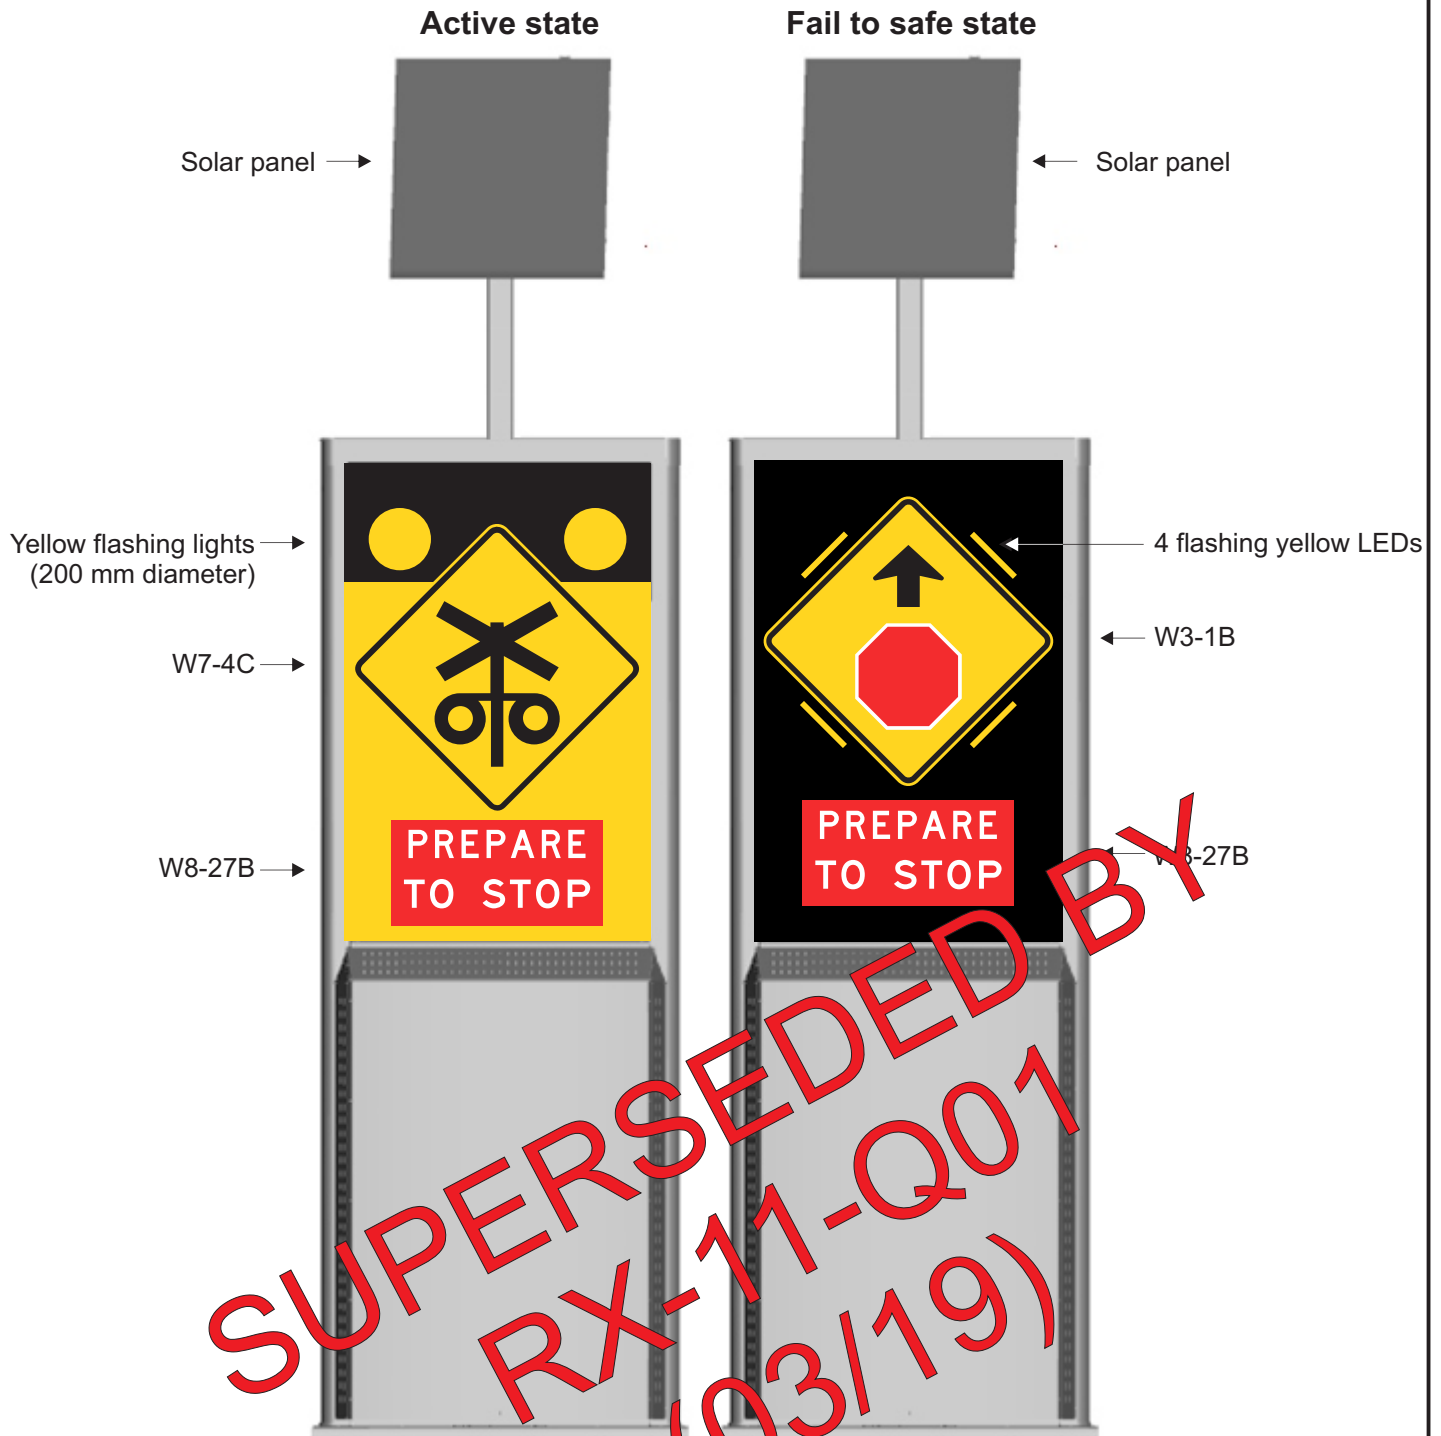

**Queensland
Government**

RAILWAY CROSSING ASSEMBLY ACTIVE EARLY WARNING SIGN

Department of Transport and Main Roads
Infrastructure Management & Delivery Division

APPROVED AS OFFICIAL TRAFFIC SIGN

Designed
RH 07/17

Checked
JD 07/17

Scale
Not to Scale

R King
PRINCIPAL ENGINEER
(Traffic Engineering)


7/7/17
Date

TC2265

Page 1 of 2

A ☐ ☐ ☐ ☐

ACTIVE TRACKSIDE ROAD SIGN

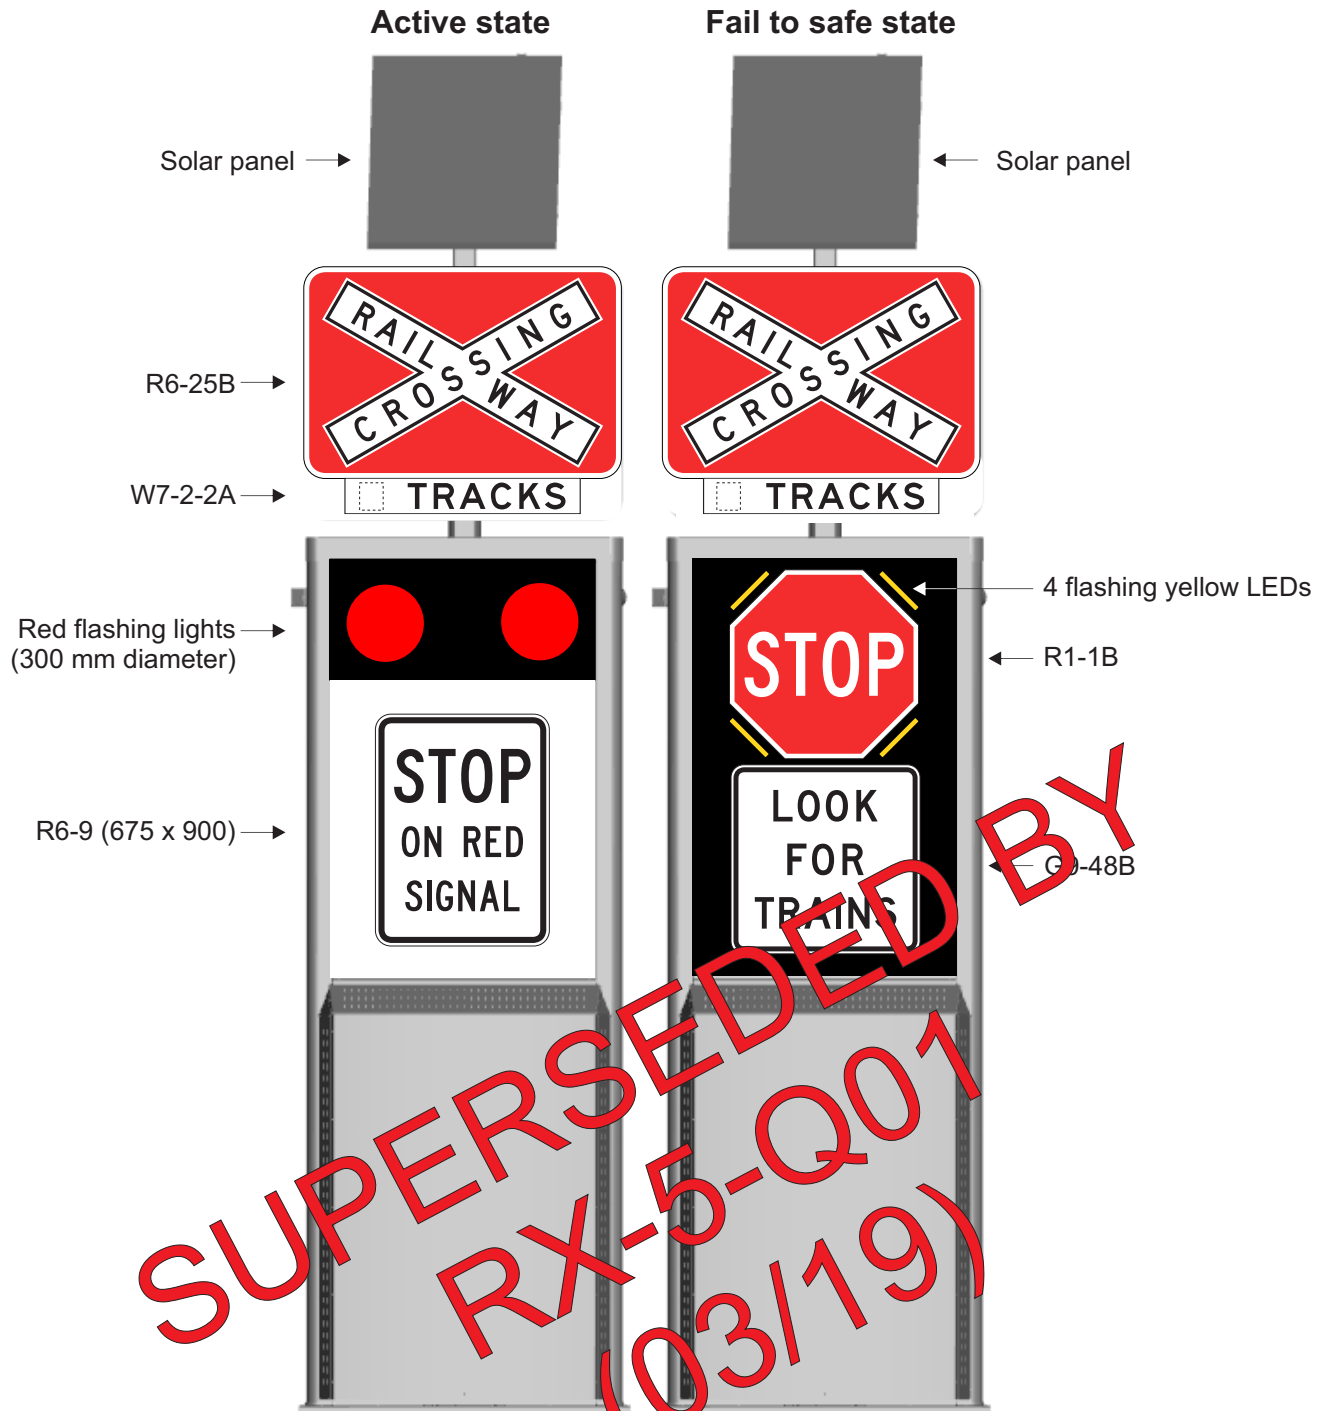

**Queensland
Government**

RAILWAY CROSSING ASSEMBLY ACTIVE TRACKSIDE ROAD SIGN

Department of Transport and Main Roads
Infrastructure Management & Delivery Division

APPROVED AS OFFICIAL TRAFFIC SIGN

Designed
RH 07/17

Checked
JD 07/17

Scale
Not to Scale

R King
PRINCIPAL ENGINEER
(Traffic Engineering)

7/7/17
Date

TC2265

Page 2 of 2

A ☐ ☐ ☐ ☐ ☐