


Notes:

1. This sign may be used at locations where excess mass restrictions apply and an alternative identified marked Diversion Route changes direction 1km ahead.
- 1.* Insert appropriate distance to creek/bridge.
- 2.** Insert appropriate creek/bridge name.
- 3.*** Insert location name if required (eg AT KILCOY).
- 4.# Insert appropriate highway name.
- 5.## For alpha-numeric plate see TC1189.
- 6.### For Diversion Route Marker see TC1696.

Colour Legend

- Retroreflective white
- Retroreflective yellow
- Retroreflective green
- Black

Queensland Government Department of Main Roads			ADVANCE DIRECTION SIGN (TURN RIGHT) EXCESS MASS VEHICLES "RESTRICTIONS APPLY AT"		
Planning, Design and Operations Division Traffic Engineering Section			ORIGINAL APPROVED AS OFFICIAL TRAFFIC SIGN PRINCIPAL ENGINEER (Traffic Engineering)		12/02/08 Date
Designed TV 1/08	Checked DJ 1/08	Scale Not to Scale	TC1699_1 Page 1/2 <div style="display: flex; justify-content: space-around; margin-top: 5px;"> A </div>		

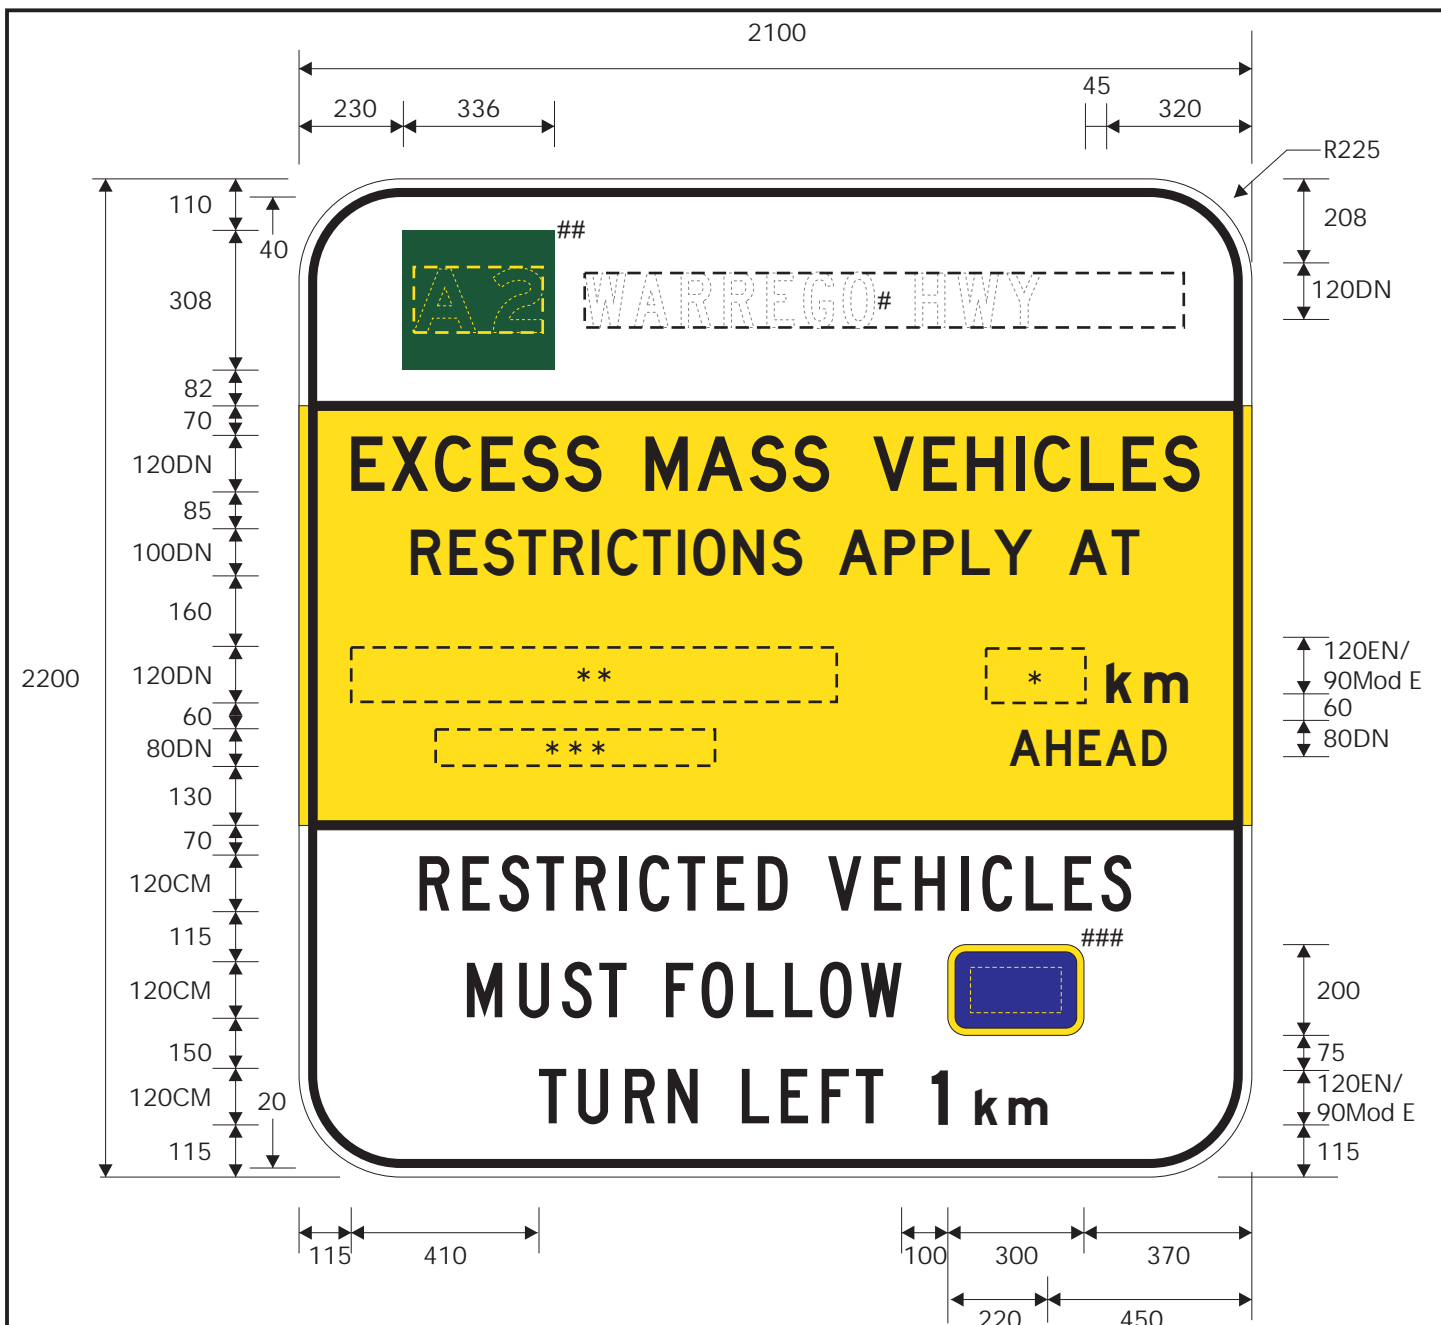

Notes:

1. This sign may be used at locations where excess mass restrictions apply and an alternative identified marked Diversion Route changes direction 1km ahead.
- 1.* Insert appropriate distance to creek/bridge.
- 2.** Insert appropriate creek/bridge name.
- 3.*** Insert location name if required (eg AT KILCOY).
- 4.# Insert appropriate highway name.
- 5.## For alpha-numeric plate see TC1189.
- 6.### For Diversion Route Marker see TC1696.

Colour Legend

- Retroreflective white
- Retroreflective yellow
- Retroreflective green
- Black

Queensland Government Department of Main Roads			ADVANCE DIRECTION SIGN (TURN LEFT) EXCESS MASS VEHICLES "RESTRICTIONS APPLY AT"		
Planning, Design and Operations Division Traffic Engineering Section			ORIGINAL APPROVED AS OFFICIAL TRAFFIC SIGN PRINCIPAL ENGINEER (Traffic Engineering)		12/02/08 Date
Designed TV 1/08	Checked DJ 1/08	Scale Not to Scale	TC1699_2 Page 2/2		
			A 		