


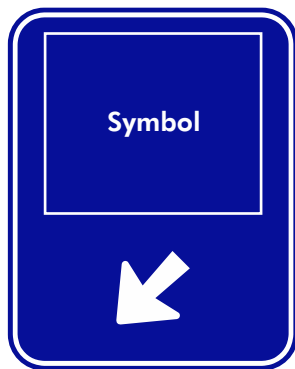


G7-1-1



G7-3-1

	Motorist Stopping Place	Heavy Vehicle Stopping Place
Symbol	 S13-Q01	 S13-Q02

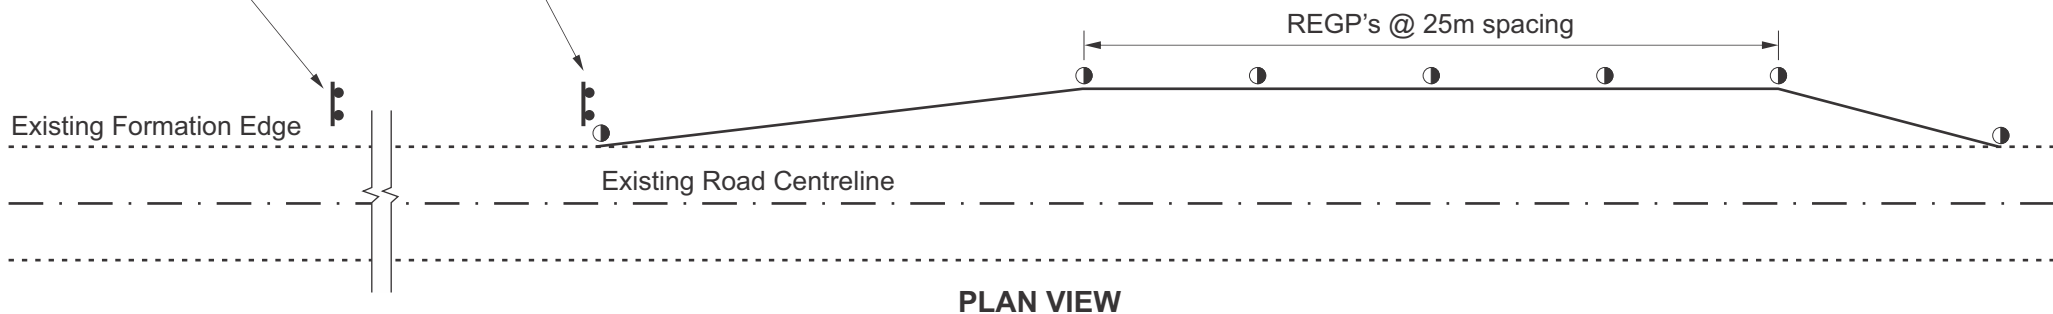

Note: Signs encouraging drivers to turn right into roadside stopping places shall not be provided.



Department of Transport and Main Roads
Infrastructure Management & Delivery Division

APPROVED AS OFFICIAL TRAFFIC SIGN

A/PRINCIPAL ENGINEER
(Traffic Engineering Practice)

9/10/24

Date

**SIGNING ARRANGEMENTS FOR
MOTORIST AND HEAVY VEHICLE
ROADSIDE STOPPING PLACES**

TC1112

Designed
RH 3/99

Checked
RN 10/24

Scale
Not to Scale

F