


Sign backboard

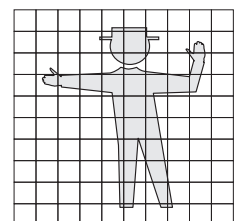

Typical operation

Colour Legend

- Retroreflective white
- Retroreflective fluorescent orange
- Black

Notes

1. Sign to be used only on the left hand side of the roadway.
2. Utilise suitable weather resistant hinges for hinge panel.
3. Security holes to be located from edge of sign and at sufficient height to allow installation of locks from ground level whilst fixing the hinge panel to the left or right.
4. Sign to utilise TC1938_2 hinged panel that can be swung open to indicate ENTER IF DIRECTED with restricted speed or closed to show the safety message.
5. * Distances may vary slightly to ensure clearance from the hinge but should be spaced to suit the legend on the hinge panel.
6. If authorised, TAKE A BREAK NOW may be utilised and an alternative safety message.



**Queensland
Government**

INFORMATION SIGN BACKBOARD(LHS) ENTER IF DIRECTED

Road Safety and Systems Management Division
Road Safety Unit

APPROVED AS OFFICIAL TRAFFIC SIGN

09/01/12
Date

Designed
TV 08/11

Checked
DJ 08/11


Scale
Not to Scale

[Signature]
PRINCIPAL ENGINEER
(Traffic Engineering)

TC1938_1


Page 1 of 4

A

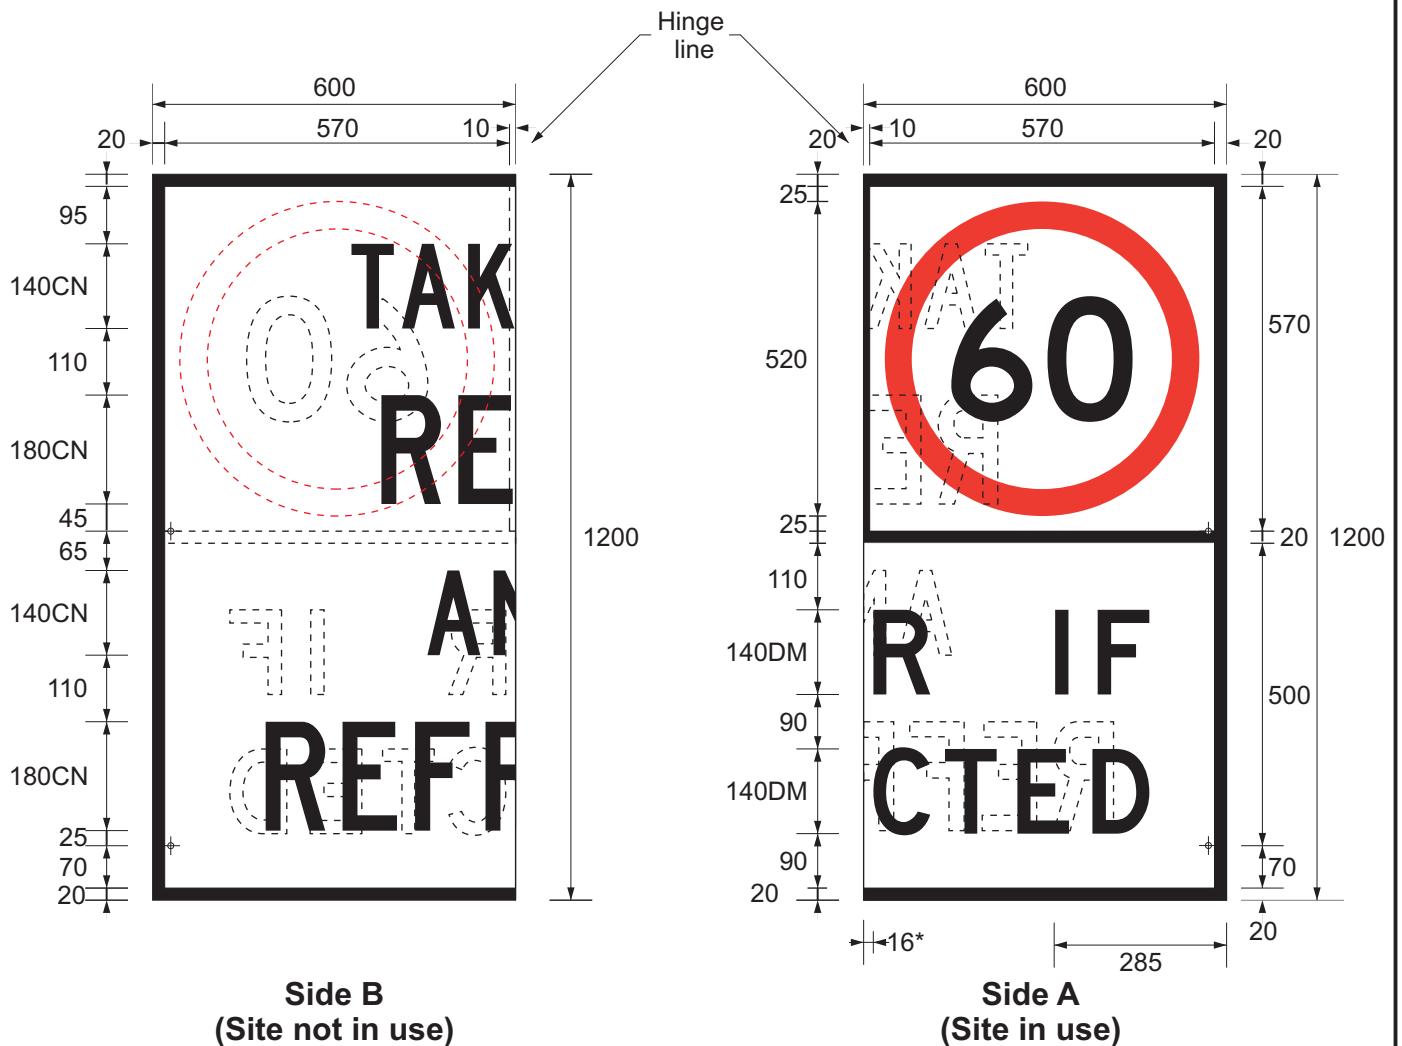

Typical operation

200DN (2 numerals)
200CN (3 numerals)

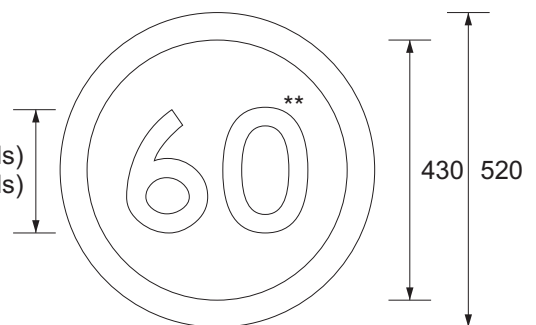

Colour Legend

	Retroreflective white
	Retroreflective red
	Black

Notes

1. Utilise suitable weather resistant hinges for hinge panel.
2. Security holes to be located from edge of sign and at sufficient height to allow installation of locks from ground level whilst fixing the hinge panel to the left or right.
3. This hinged panel is utilised with TC1938_1 and swung open to indicate ENTER IF DIRECTED with restricted speed or closed to show the safety message.
4. * Distances may vary slightly to ensure clearance from the hinge but should be spaced to suit backboard legend.
5. **Insert appropriate speed. e.g.60
6. If authorised, TAKE A BREAK NOW may be utilised and an alternative safety message.



Queensland
Government

INFORMATION SIGN HINGED PLATE (LHS) ENTER IF DIRECTED

Road Safety and Systems Management Division
Road Safety Unit

APPROVED AS OFFICIAL TRAFFIC SIGN

Designed
TV 08/11

Checked
DJ 08/11

Scale
Not to Scale


PRINCIPAL ENGINEER
(Traffic Engineering)

09/01/12
Date


TC1938_2

Page 2 of 4

A ☐ ☐ ☐ ☐

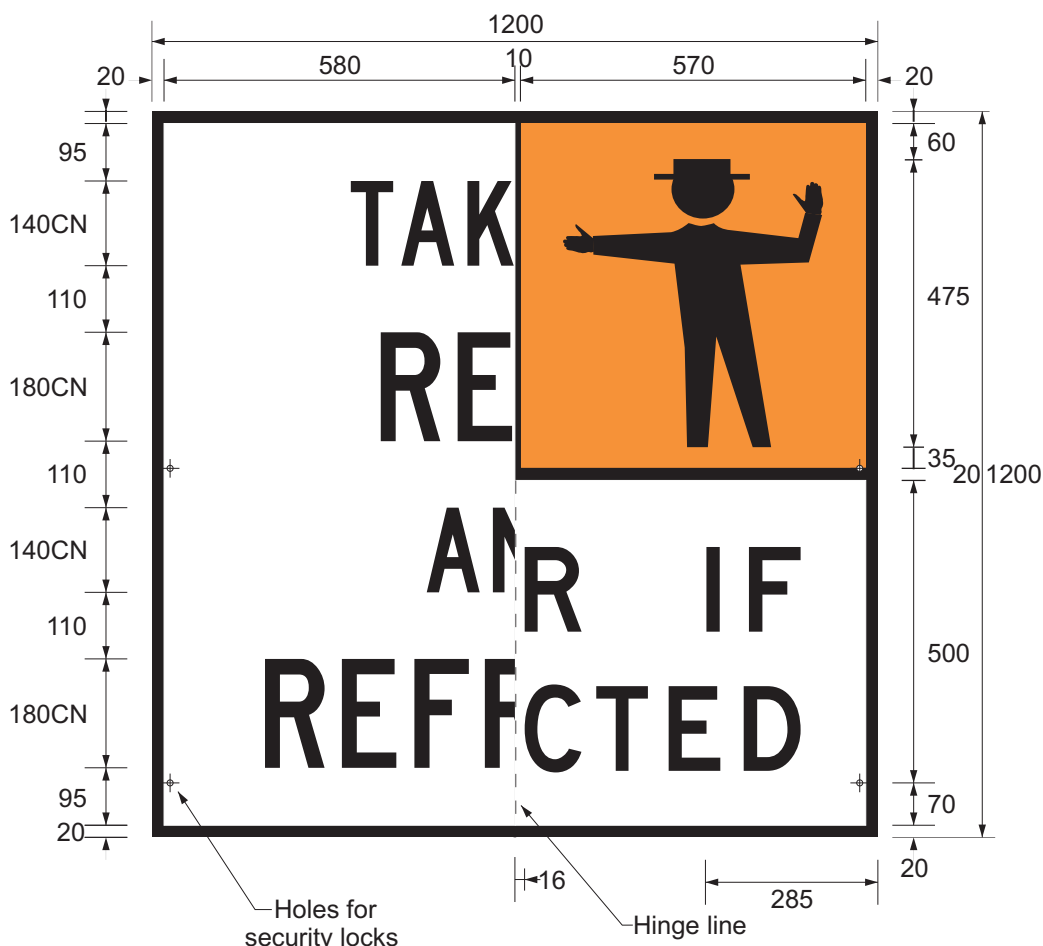

Sign backboard

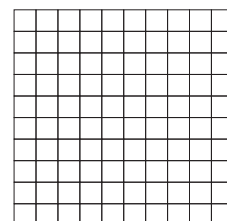

Typical operation

Colour Legend

- Retroreflective white
- Retroreflective fluorescent orange
- Black

Notes

1. Sign to be used only on the right hand side of the roadway.
2. Utilise suitable weather resistant hinges for hinge panel.
3. Security holes to be located from edge of sign and at sufficient height to allow installation of locks from ground level whilst fixing the hinge panel to the left or right.
4. Sign to utilise TC1938_4 hinged panel that can be swung open to indicate ENTER IF DIRECTED with restricted speed or closed to show the safety message.
5. * Distances may vary slightly to ensure clearance from the hinge but should be spaced to suit the legend on the hinge panel.
6. If authorised, TAKE A BREAK NOW may be utilised and an alternative safety message.



**Queensland
Government**

INFORMATION SIGN BACKBOARD (RHS) ENTER IF DIRECTED

Road Safety and Systems Management Division
Road Safety Unit

APPROVED AS OFFICIAL TRAFFIC SIGN

09/01/12
Date

[Signature]
PRINCIPAL ENGINEER
(Traffic Engineering)

TC1938_3



Page 3 of 4

Designed
TV 08/11

Checked
DJ 08/11


Scale
Not to Scale

A

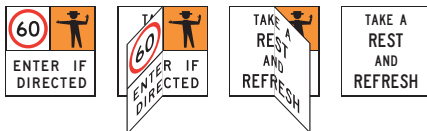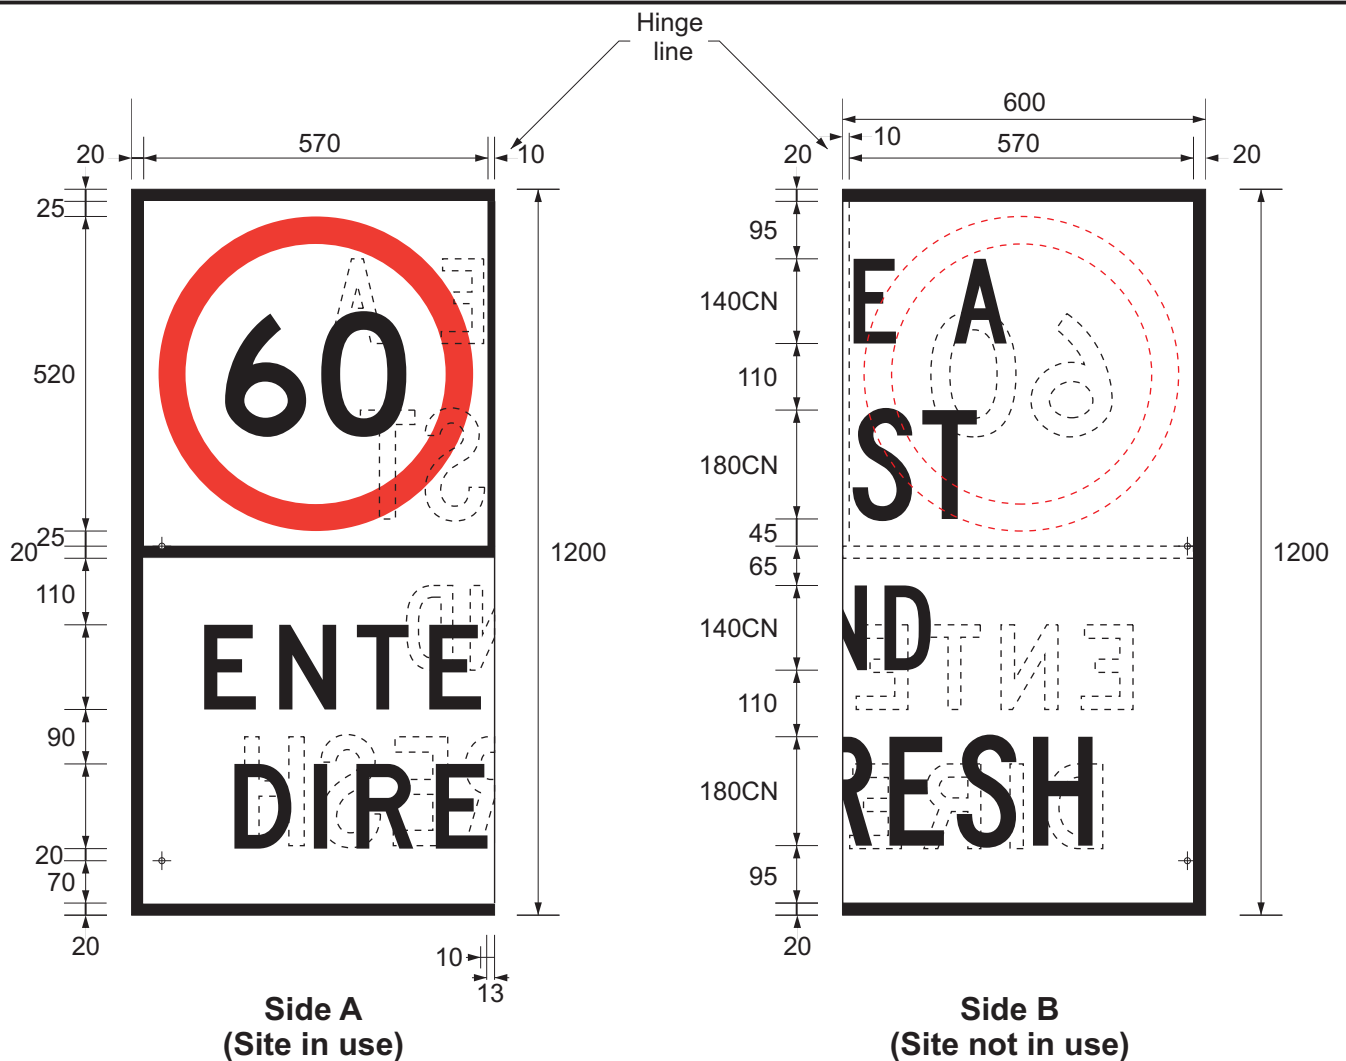

Typical operation

200DN (2 numerals)
200CN (3 numerals)

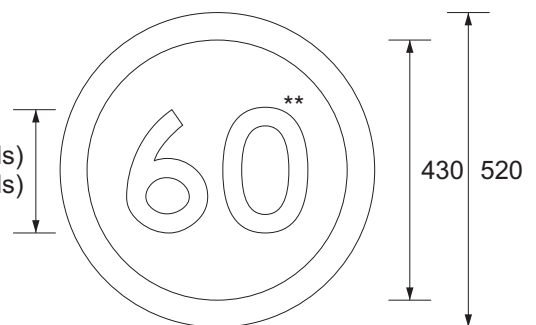

Colour Legend

	Retroreflective white
	Retroreflective red
	Black

Notes

1. Utilise suitable weather resistant hinges for hinge panel.
2. Security holes to be located from edge of sign and at sufficient height to allow installation of locks from ground level whilst fixing the hinge panel to the left or right.
3. This hinged panel is utilised with TC1938_3 and swung open to indicate ENTER IF DIRECTED with restricted speed or closed to show the safety message.
4. * Distances may vary slightly to ensure clearance from the hinge but should be spaced to suit backboard legend.
5. **Insert appropriate speed. e.g.60
6. If authorised, TAKE A BREAK NOW may be utilised and an alternative safety message.



**Queensland
Government**

INFORMATION SIGN HINGED PLATE (RHS) ENTER IF DIRECTED

Road Safety and Systems Management Division
Road Safety Unit

APPROVED AS OFFICIAL TRAFFIC SIGN

Designed
TV 08/11

Checked
DJ 08/11

Scale
Not to Scale

PRINCIPAL ENGINEER
(Traffic Engineering)

09/01/12
Date

TC1938_4

Page 4 of 4

A ☐ ☐ ☐ ☐