

### Colour Legend

	Retroreflective white
	Retroreflective blue
	Black

### Notes:

1. This sign may be installed in advance of a heavy vehicle rest area.
2. Where applicable the sign may indicate a specific class of heavy vehicle rest area - refer TC2374\_2 on page 2.
3. When the heavy vehicle rest area is co-located with a rest area for other travellers different sign arrangements will apply.
4. \* Insert appropriate distance in m, for example, 300m.



**Queensland  
Government**

Department of Transport and Main Roads  
Infrastructure Management & Delivery Division

Designed  
RH 07/24

Checked  
DJ 07/24

Scale  
Not to Scale

## SERVICE / INFORMATION SIGN

HEAVY VEHICLE REST AREA ...m on LEFT


APPROVED AS OFFICIAL TRAFFIC SIGN

PRINCIPAL ENGINEER  
(Traffic Engineering Practice)

26/07/24  
Date

**TC2374\_1**  
Page 1/3

A ☐ ☐ ☐ ☐ ☐

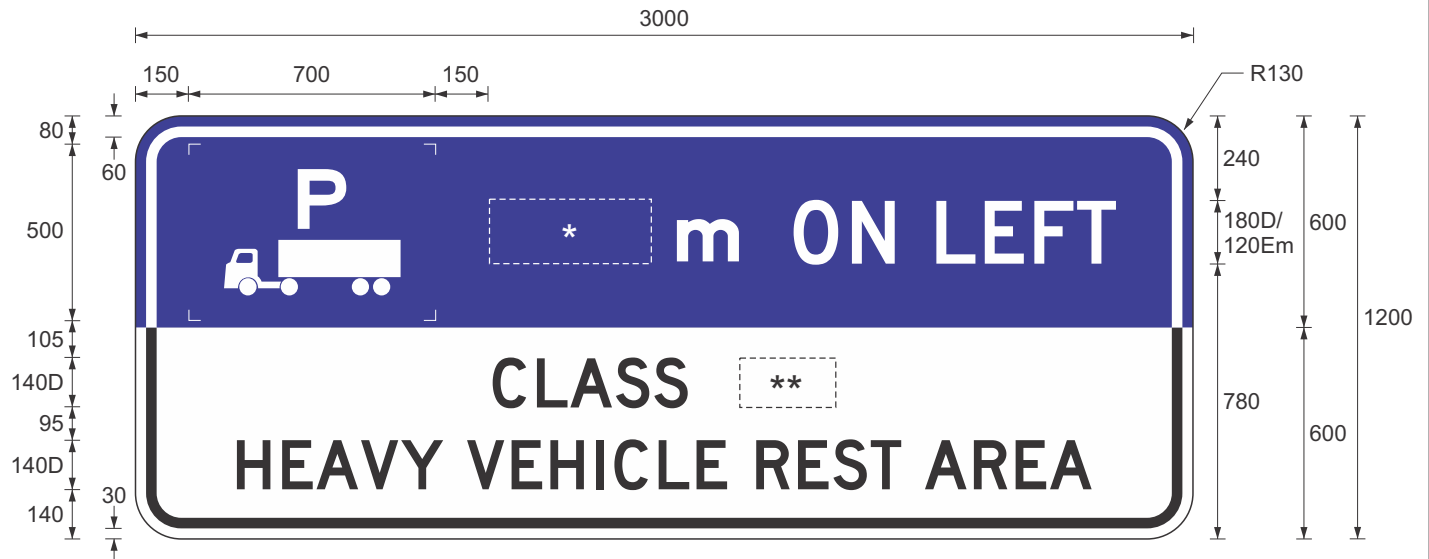

### Colour Legend

	Retroreflective white
	Retroreflective blue
	Black

### Notes:

1. This sign may be installed in advance of a heavy vehicle rest area.
2. When the heavy vehicle rest area is co-located with a rest area for other travellers different sign arrangements will apply.
3. \* Insert appropriate distance in m, for example, 300m.
4. \*\* Insert appropriate class of heavy vehicle rest area, for example, Class 1.



**Queensland  
Government**

Department of Transport and Main Roads  
Infrastructure Management & Delivery Division

Designed  
RH 07/24

Checked  
DJ 07/24

Scale  
Not to Scale

## SERVICE / INFORMATION SIGN

CLASS ... HEAVY VEHICLE REST AREA ...m on LEFT

APPROVED AS OFFICIAL TRAFFIC SIGN


PRINCIPAL ENGINEER  
(Traffic Engineering Practice)

26/07/24  
Date




**TC2374\_2**

Page 2/3

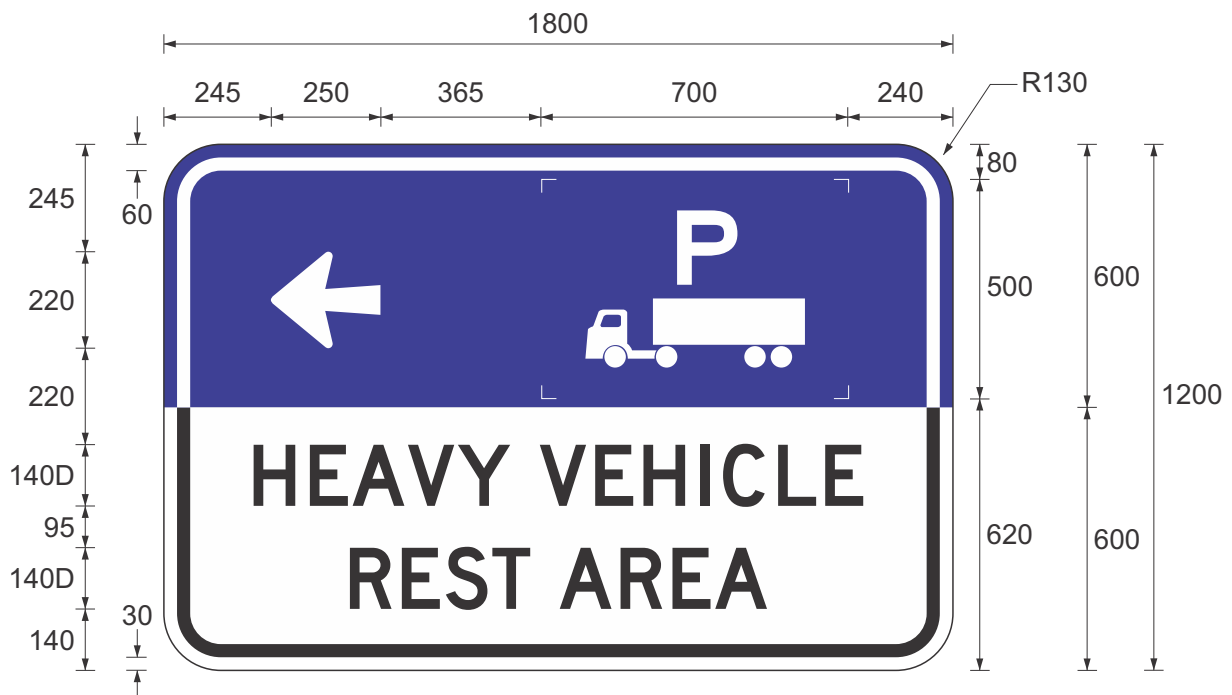A ☐ ☐ ☐ ☐ ☐



### Colour Legend

	Retroreflective white
	Retroreflective blue
	Black

### Notes:

1. This sign may be installed at an intersection with a heavy vehicle rest area.
2. When the heavy vehicle rest area is co-located with a rest area for other travellers different sign arrangements will apply.



**Queensland  
Government**

## SERVICE / INFORMATION SIGN

### HEAVY VEHICLE REST AREA

Department of Transport and Main Roads  
Infrastructure Management & Delivery Division

APPROVED AS OFFICIAL TRAFFIC SIGN

26/07/24  
Date

**TC2374\_3**

Page 3/3

Designed  
RH 07/24

Checked  
DJ 07/24

Scale  
Not to Scale

  
PRINCIPAL ENGINEER  
(Traffic Engineering Practice)

A ☐ ☐ ☐ ☐ ☐