

Colour Legend

- C:8 M:61 Y:89 K:0
- C:82 M:40 Y:32 K:5
- Class 400 retroreflective white
- Black

	a	b	c	d	e	f	g	h	i	j	k	m	n	o	p	r	q	s	t	u	v	w	x	y
A	2000	1400	14	50	30	127	617	88	44	110	790	500	61	16	22	100	228	516	153	310	92	61	1035	57
B	3000	1600	20	75	40	145	705	100	50	160	905	535	70	18	34	150	260	590	175	355	105	92	1554	65

Notes:

1. This sign may be used at fully Australian Government funded Investment Programme projects.
2. Signs excluded from this programme are Heavy Vehicle Safety and Productivity Programme signs.
3. Size B is to be used where possible. Size A is to be used only where limited space is available.
4. * Insert appropriate project name (Arial Black font).
5. Insert appropriate completion date, e.g. Mid 2027.
6. All fonts except project name to be Arial bold.



Queensland
Government

Department of Transport and Main Roads
Infrastructure Management & Delivery Division

ISSUED AS OFFICIAL TRAFFIC SIGN

[Signature]

15/08/25

Date

MAJOR NATIONAL ROAD
OR RAIL FEDERAL
PROJECT SIGN (MAP)

TC2076_1

Page 1 of 4

Designed
RH 07/24

Checked
MW 08/25

Scale
Not to Scale

A/PRINCIPAL ENGINEER
(Traffic Engineering Practice)

F



	a	b	c	d	e	f	g	h	i	j	k	m	n	o	p	r	u	v	w	x	y
A	2000	1400	14	50	30	127	485	88	44	110	790	500	61	16	22	100	310	92	61	1035	88
B	3000	1600	20	75	40	145	555	100	50	160	905	535	70	18	34	150	355	105	92	1554	100


Colour Legend

- Class 400 retroreflective white
- Black

Notes:

1. This sign may be used at fully Australian Government funded Investment Programme projects.
2. Signs excluded from this programme are Heavy Vehicle Safety and Productivity Programme signs.
3. Size B is to be used where possible. Size A is to be used only where limited space is available.
4. * Insert appropriate project name (Arial Black font).
5. Insert appropriate completion date, e.g. Mid 2027.
6. All fonts except project name to be Arial bold.

		Department of Transport and Main Roads Infrastructure Management & Delivery Division		ISSUED AS OFFICIAL TRAFFIC SIGN 		15/08/25 Date		MAJOR NATIONAL ROAD OR RAIL FEDERAL PROJECT SIGN (IMAGE)		TC2076_2 Page 2 of 4	
Designed RH 07/24	Checked MW 08/25	Scale Not to Scale	A/PRINCIPAL ENGINEER (Traffic Engineering Practice)							F	

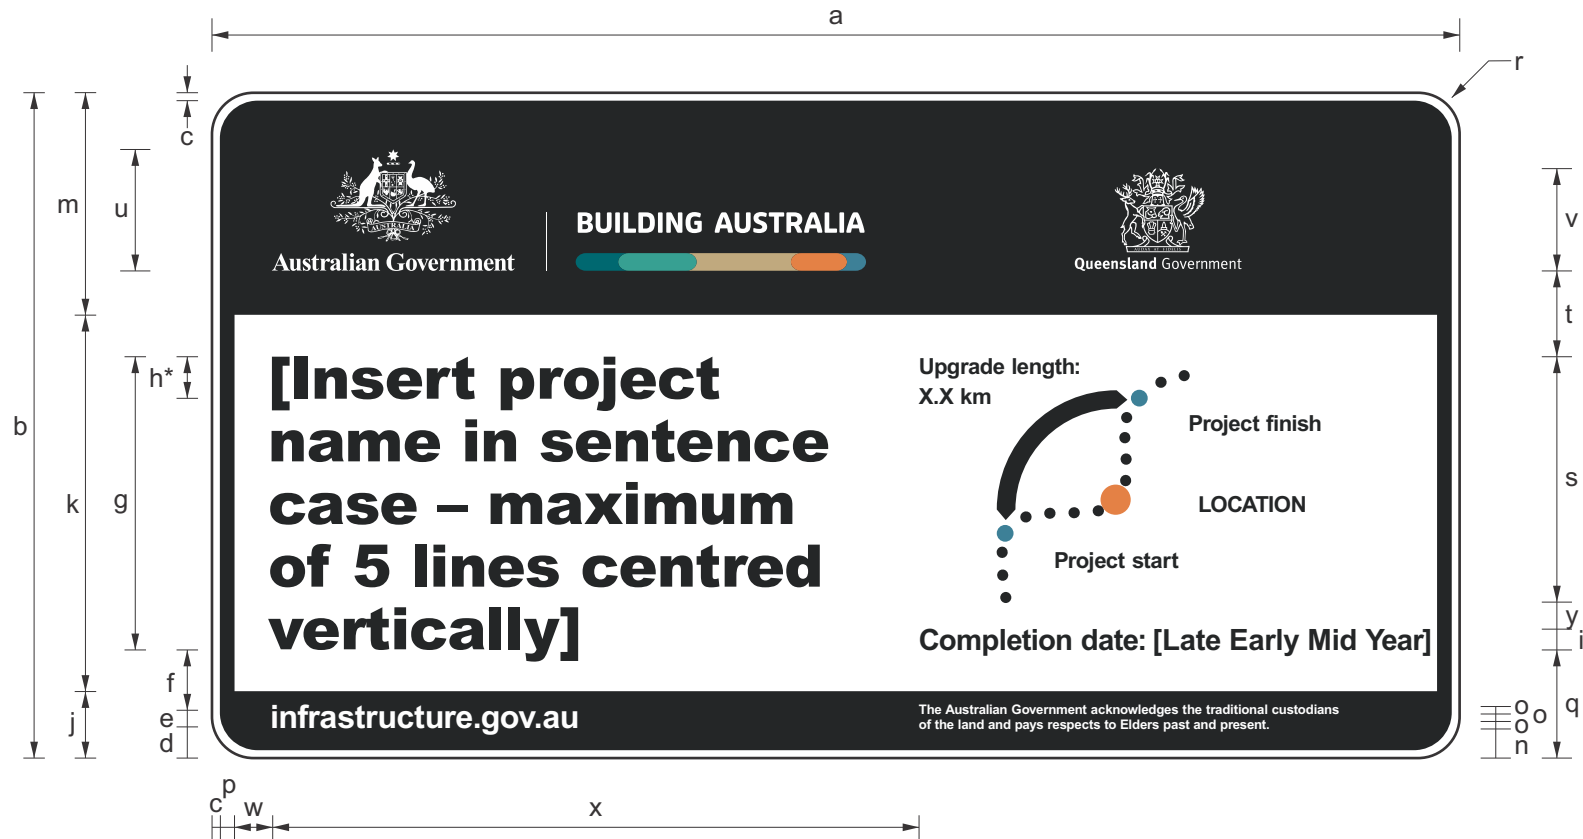

	a	b	c	d	e	f	g	h	i	j	k	m	n	o	p	r	q	s	t	u	v	w	x	y
A	2000	1400	14	50	30	127	617	88	44	110	790	500	61	16	22	100	228	516	180	255	215	61	1035	57
B	3000	1600	20	75	40	145	705	100	50	160	905	535	70	18	34	150	260	590	206	292	246	92	1554	65

Colour Legend

- C:8 M:61 Y:89 K:0
- C:82 M:40 Y:32 K:5
- Class 400 retroreflective white
- Black

Notes:

1. This sign may be used at fully Australian Government funded Investment Programme projects.
2. Signs excluded from this programme are Heavy Vehicle Safety and Productivity Programme signs.
3. Size B is to be used where possible. Size A is to be used only where limited space is available.
4. * Insert appropriate project name (Arial Black font).
5. Insert appropriate completion date, e.g. Mid 2027.
6. All fonts except project name to be Arial bold.
7. For details of Queensland Government Coat of Arms please contact comms@tmr.qld.gov.au.



Queensland
Government

Department of Transport and Main Roads
Infrastructure Management & Delivery Division

ISSUED AS OFFICIAL TRAFFIC SIGN

[Signature]

A/PRINCIPAL ENGINEER
(Traffic Engineering Practice)

15/08/25
Date

MAJOR NATIONAL ROAD
OR RAIL FEDERAL & STATE
PROJECT SIGN (MAP)

TC2076_3

Page 3 of 4

Designed
RH 07/24

Checked
MW 08/25

Scale
Not to Scale

F



	a	b	c	d	e	f	g	h	i	j	k	m	n	o	p	r	t	u	v	w	x	y
A	2000	1400	14	50	30	127	485	88	44	110	790	500	61	16	22	100	160	255	215	61	1035	88
B	3000	1600	20	75	40	145	555	100	50	160	905	535	70	18	34	150	183	292	246	92	1554	100

Colour Legend



Notes:

1. This sign may be used at jointly funded Investment Programme projects.
2. Signs excluded from this programme are Heavy Vehicle Safety and Productivity Programme signs.
3. Size B is to be used where possible. Size A is to be used only where limited space is available.
4. * Insert appropriate project name (Arial Black font).
5. Insert appropriate completion date, e.g. Mid 2027.
6. All fonts except project name to be Arial bold.
7. For details of Queensland Government Coat of Arms please contact comms@tmr.qld.gov.au.



Queensland
Government

Department of Transport and Main Roads
Infrastructure Management & Delivery Division

ISSUED AS OFFICIAL TRAFFIC SIGN

JS

A/PRINCIPAL ENGINEER
(Traffic Engineering Practice)

15/08/25
Date

MAJOR NATIONAL ROAD
OR RAIL FEDERAL & STATE
PROJECT SIGN (IMAGE)

TC2076_4

Page 4 of 4

Designed
RH 07/24

Checked
MW 08/25

Scale
Not to Scale

F