




Colour Legend

- Pantone 1685C or equivalent in translucent film on white (legend, border and logo)
- Pantone 155C or equivalent in translucent film on white (background)
- Black

Notes:

- * Arial Bold (legend varies to suit circumstances).
- Four holes punched as indicated.
- For tree symbol details see page 3.
- Description is an example only. Replace to suit specific case.
- For details of Queensland government crest please contact comms@tmr.qld.gov.au.

 Queensland Government	Department of Transport and Main Roads Infrastructure Management & Delivery Division		APPROVED AS ENVIRONMENTAL SIGN BY PROGRAM DIRECTOR (Ramses Zietek) (Sustainable Infrastructure Delivery) 05/02/26		AWARENESS AND INFORMATION SIGN CONSERVATION LAND ASSET		ENV25_1 Page 1/3	
Designed RH 4/99	Checked BH 02/26 (Bailey Hoch)	Scale Not to Scale					A	

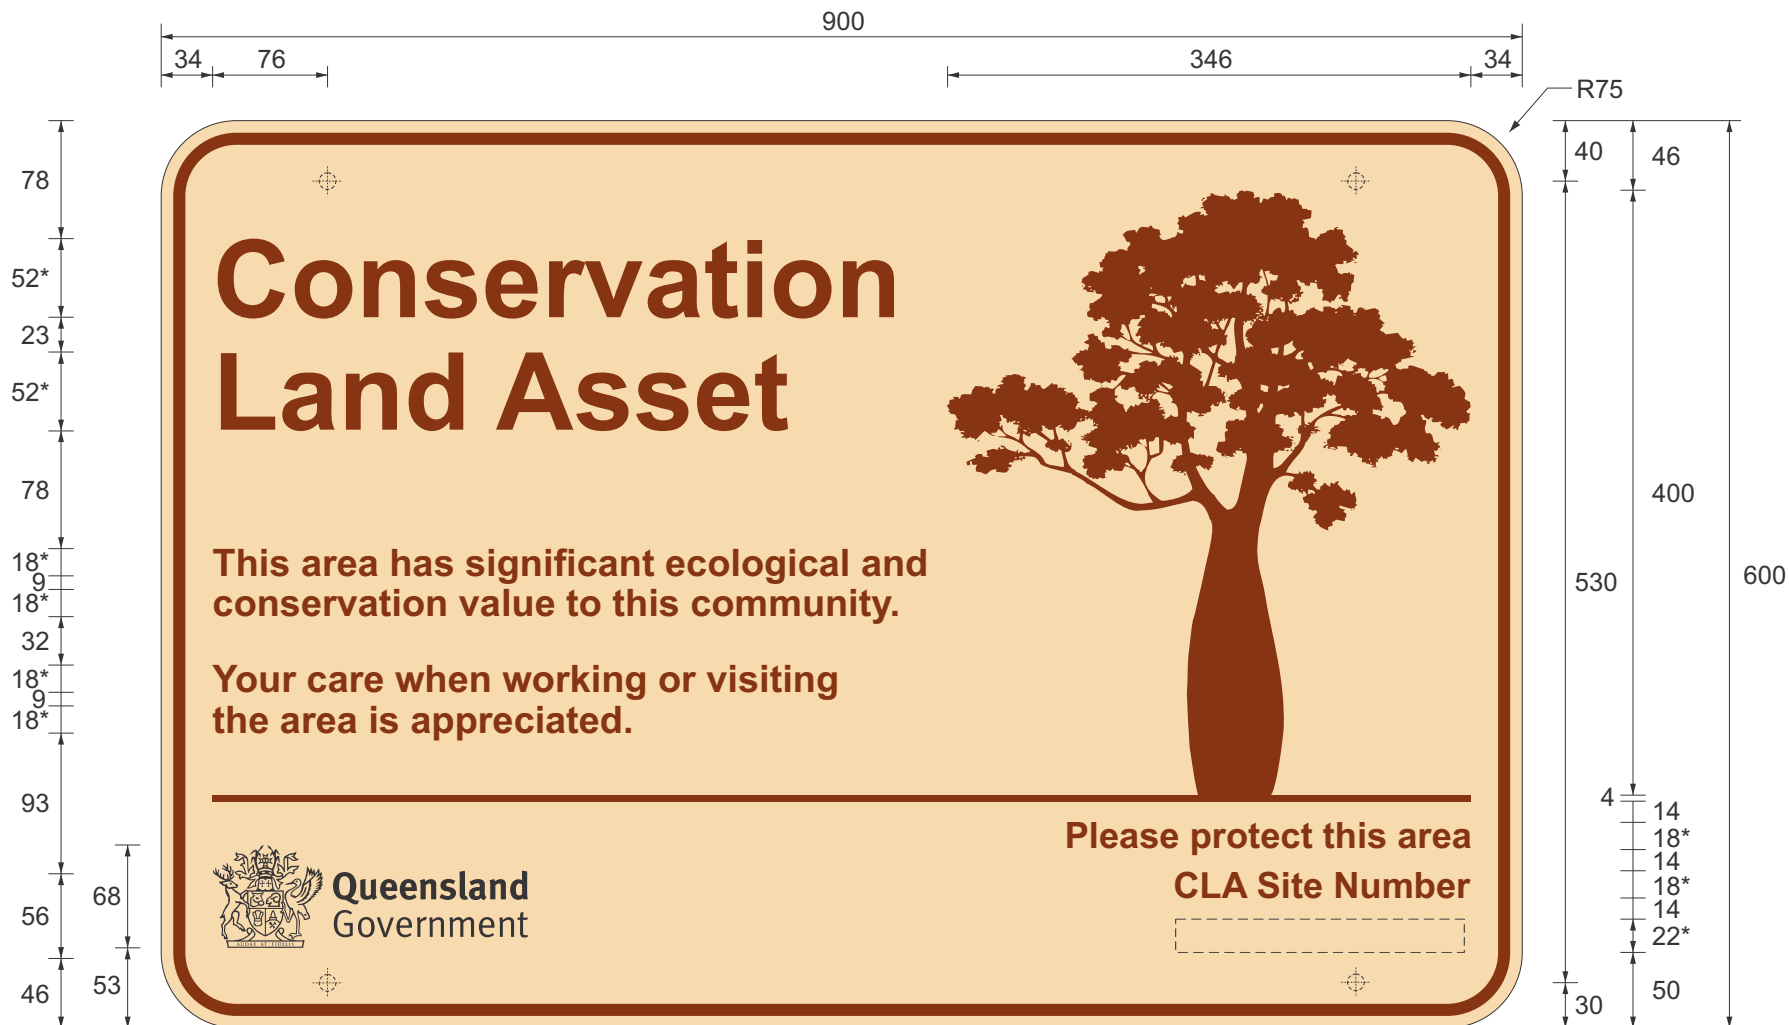


Colour Legend

- Pantone 1685C or equivalent in translucent film on white (legend, border and logo)
- Pantone 155C or equivalent in translucent film on white (background)
- Black

Notes:

1. * Arial Bold (legend varies to suit circumstances).
2. Four holes punched as indicated.
3. For tree symbol details see page 3.
4. Description is an example only. Replace to suit specific case.
5. For details of Queensland government crest please contact comms@tmr.qld.gov.au.

 Queensland Government		Department of Transport and Main Roads Infrastructure Management & Delivery Division		<u>APPROVED AS ENVIRONMENTAL SIGN BY</u> PROGRAM DIRECTOR (Ramses Zietek) (Sustainable Infrastructure Delivery) 05/02/26		AWARENESS AND INFORMATION SIGN CONSERVATION LAND ASSET		ENV25_2 Page 2/3			
Designed RH 4/99		Checked BH 02/26 <small>(Bailey Hoch)</small>	Scale Not to Scale					A			

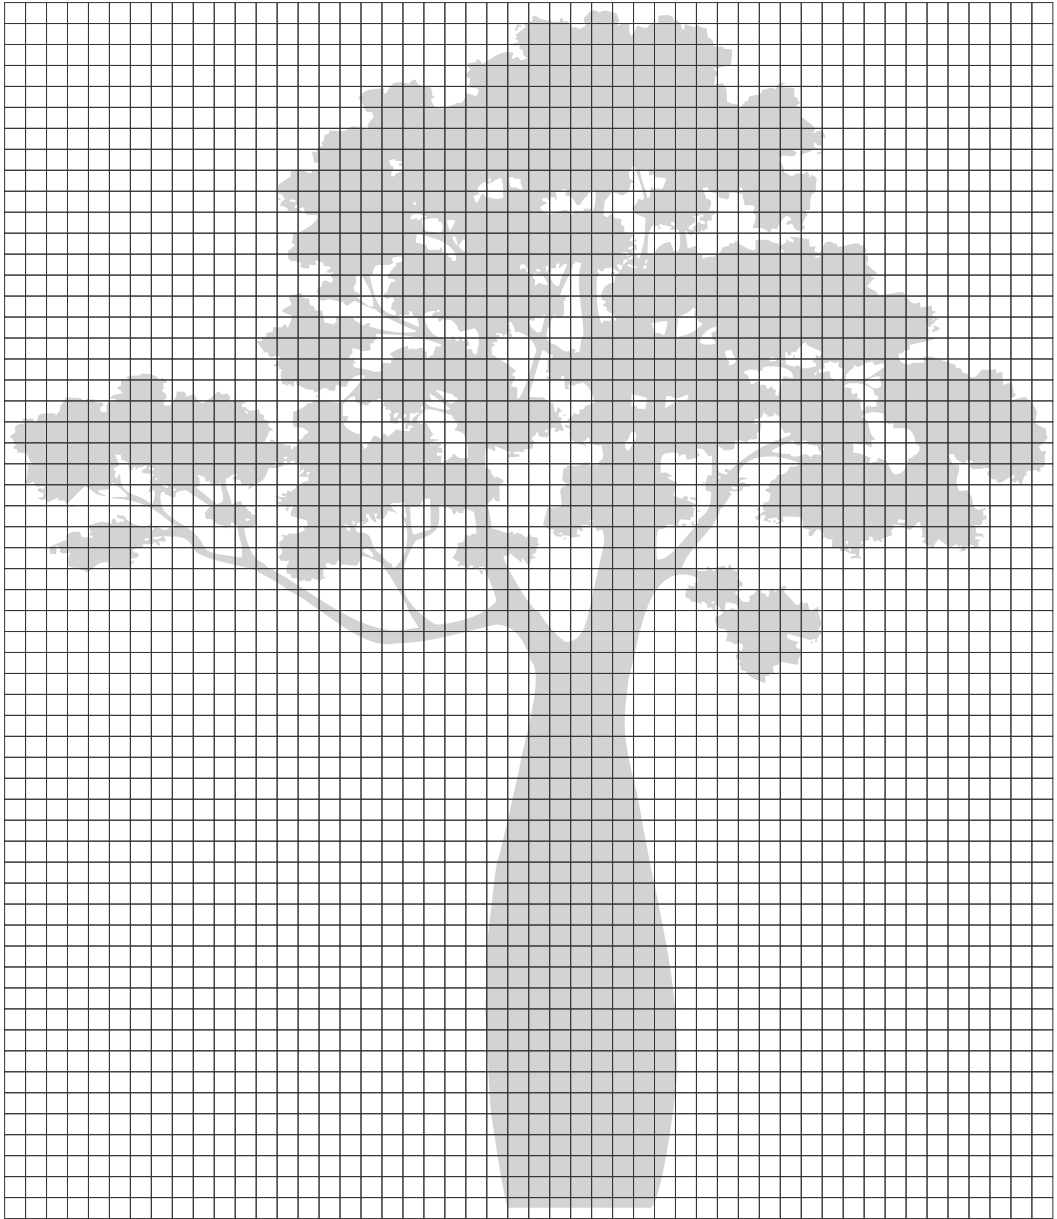

		Department of Transport and Main Roads Infrastructure Management & Delivery Division		APPROVED AS ENVIRONMENTAL SIGN BY PROGRAM DIRECTOR <small>(Ramses Zietek)</small> (Sustainable Infrastructure Delivery) 05/02/26	AWARENESS AND INFORMATION SIGN CONSERVATION LAND ASSET	ENV25_3 Page 3/3	
Designed RH 4/99	Checked BH 02/26 <small>(Bailey Hoch)</small>	Scale Not to Scale				A	