

#### Colour Legend

- Retroreflective white
- Retroreflective blue

#### Notes:

1. This sign is to be installed at authorised Dump Point locations only. Refer to pages 2 and 3 for possible signage layouts.
2. For details of Dump Point service symbol refer to service symbol S26.



**Queensland  
Government**

## SERVICE SIGN

"DUMP POINT"

Department of Transport and Main Roads  
Infrastructure Management & Delivery Division

APPROVED AS OFFICIAL TRAFFIC SIGN

13/02/14  
Date

*R King*  
PRINCIPAL ENGINEER  
(Traffic Engineering)

TC1722\_1


Page 1 of 3

Designed  
TV 7/08

Checked  
DJ 7/08

Scale  
Not to Scale

A	B			
---	---	--	--	--

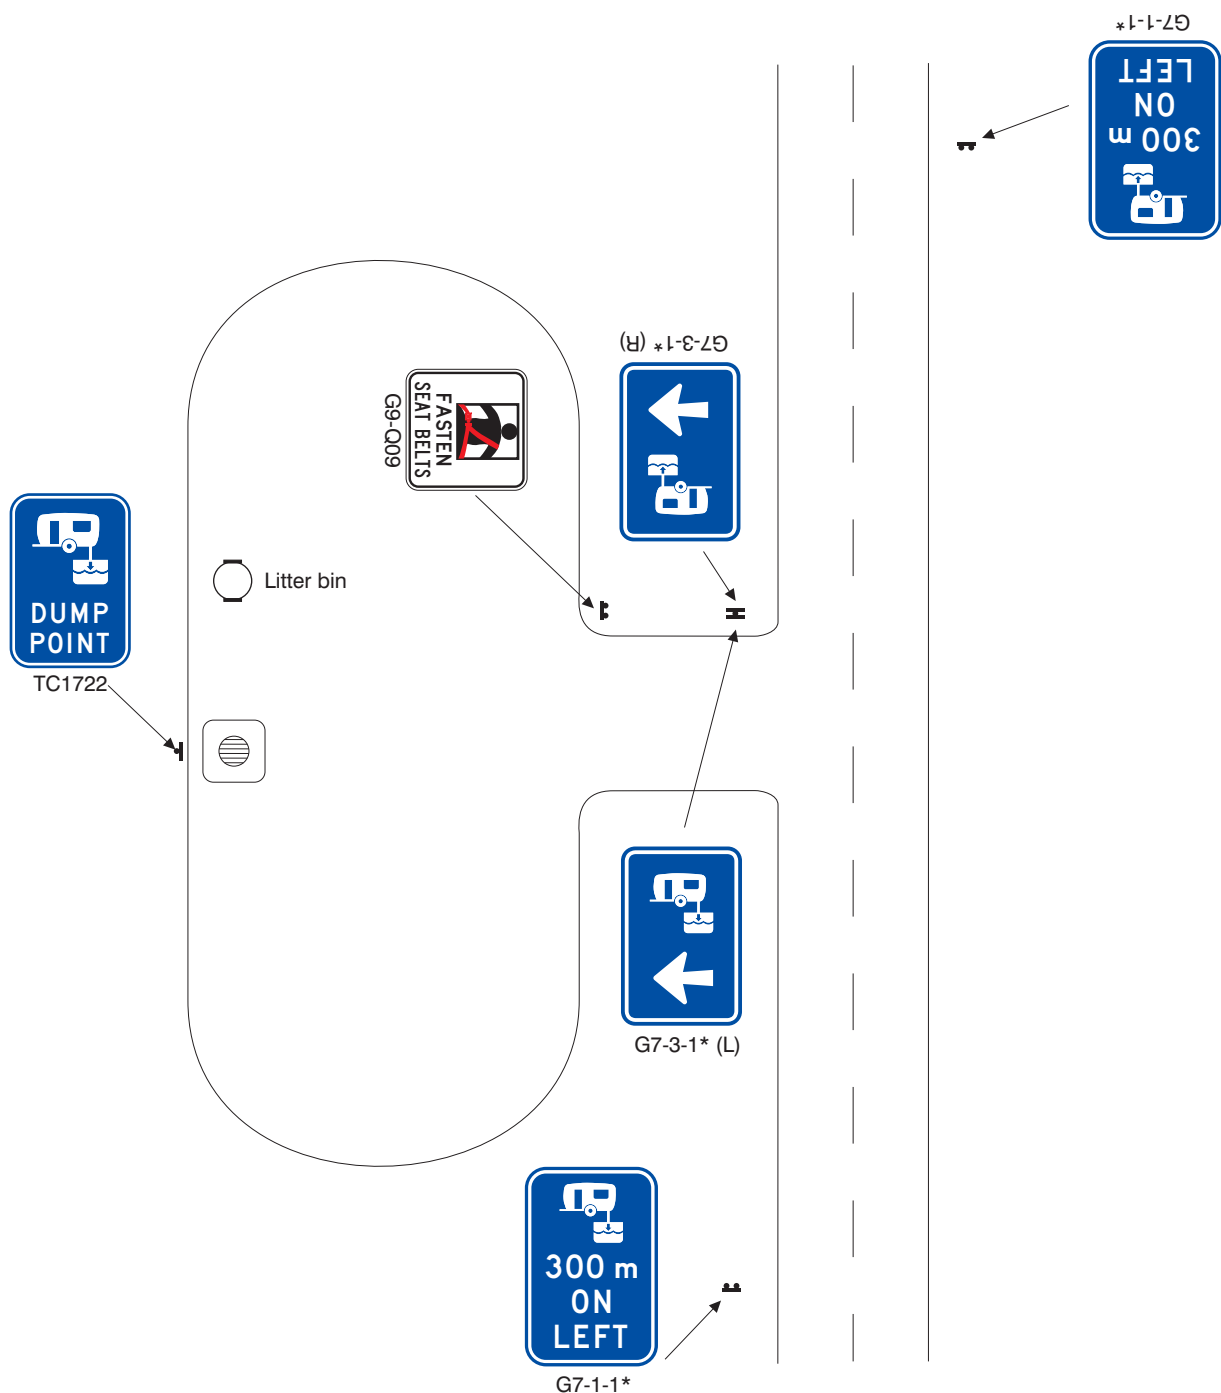

**Notes:**

1. The Fasten Seat Belt sign (G9-Q09) shall be erected at the exit from a road side stopping place.
2. \* For Dump Point symbol details see service symbol S26.



**Queensland  
Government**

**"ROADSIDE STOPPING PLACE LAYOUT"  
WITH DUMP POINT FACILITIES**

Department of Transport and Main Roads  
Infrastructure Management & Delivery Division

APPROVED AS OFFICIAL TRAFFIC SIGN

13/02/14  
Date

**TC1722\_2**

Page 2 of 3


Designed  
TV 7/08

Checked  
DJ 7/08

Scale  
Not to Scale

*[Signature]*  
PRINCIPAL ENGINEER  
(Traffic Engineering)

A B

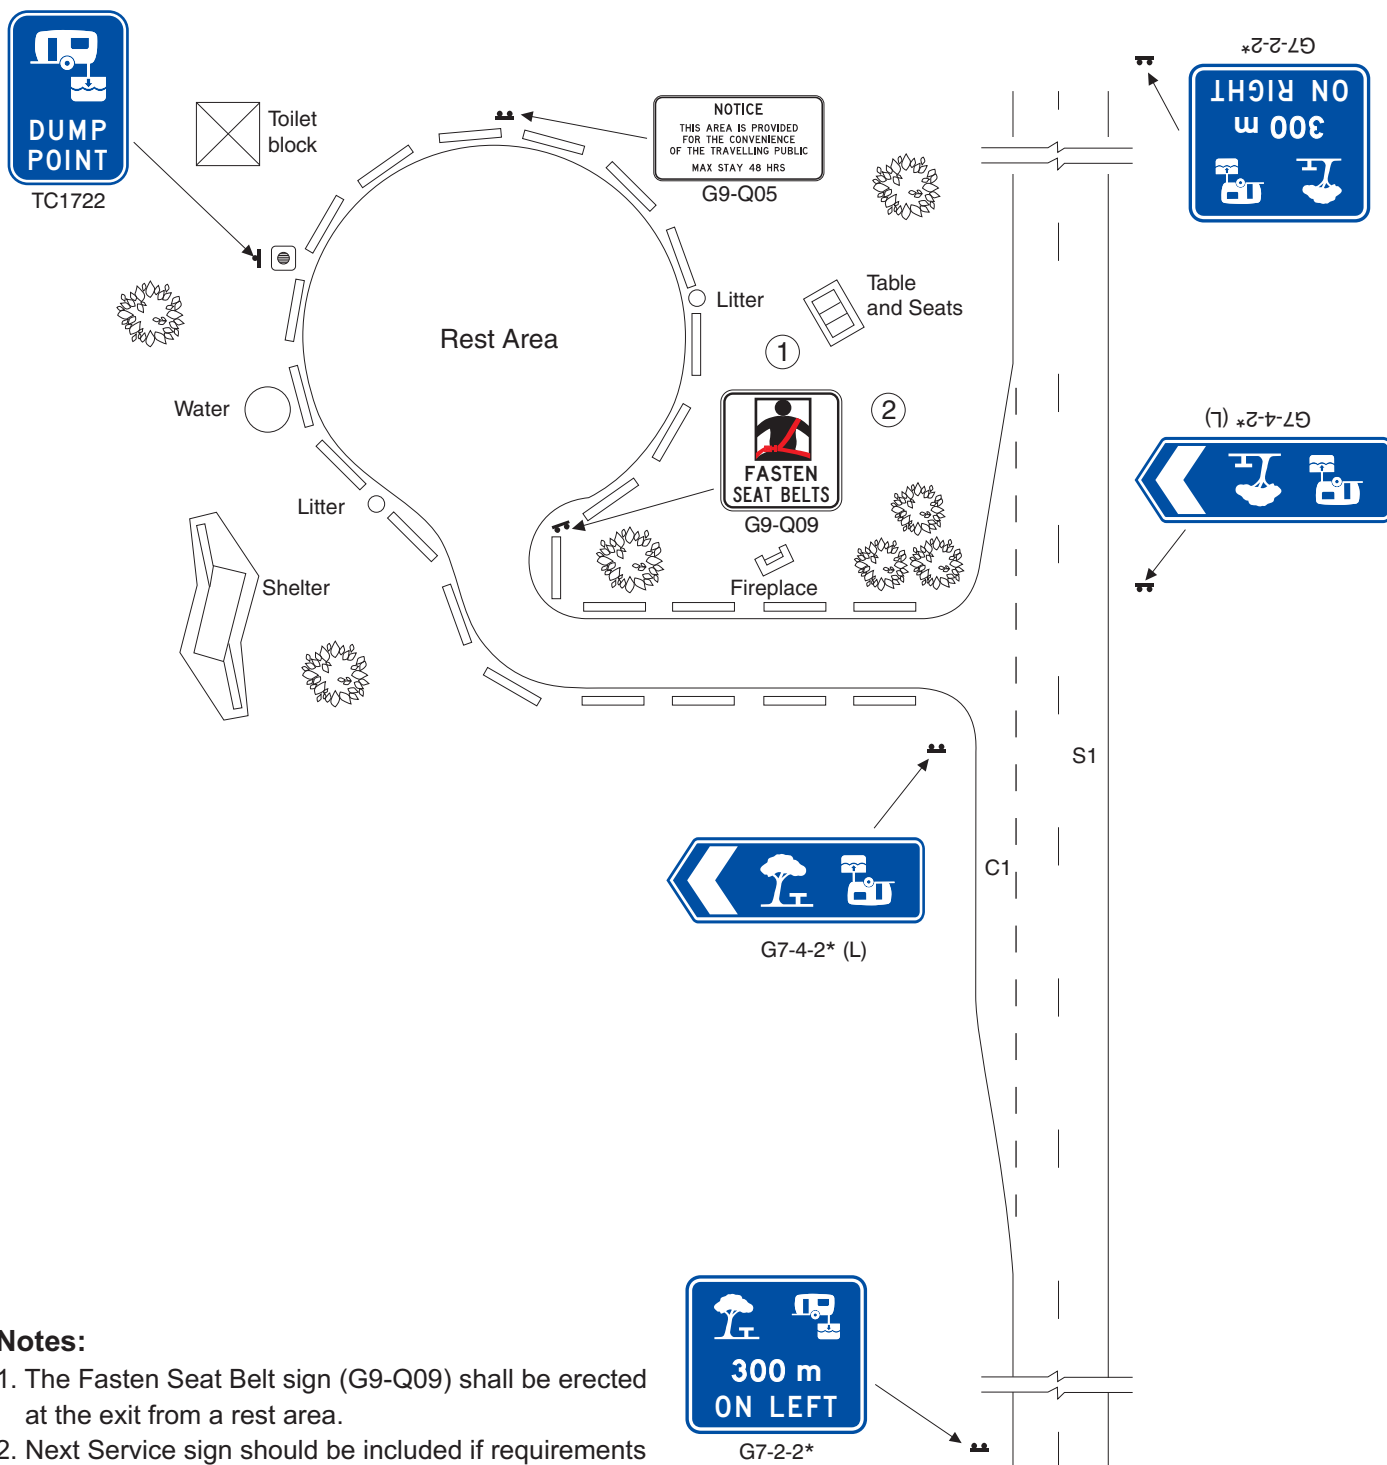

**Queensland  
Government**

Department of Transport and Main Roads  
Infrastructure Management & Delivery Division

Designed  
TV 7/08

Checked  
DJ 7/08

Scale  
Not to Scale

## "REST AREA LAYOUT" WITH DUMP POINT FACILITIES

APPROVED AS OFFICIAL TRAFFIC SIGN

*R. King*  
PRINCIPAL ENGINEER  
(Traffic Engineering)

13/02/14  
Date

TC1722\_3

Page 3 of 3

A	B			
---	---	--	--	--