

5600

R150

Welcome to Queensland

1500
730



queensland.com

1370 1370 1370 1370


Notes:

1. This sign is to be installed at selected locations excluding Goondiwindi (refer TC1286_2) and Tugun (refer TC1286_4).
2. A portrait style sign may be used where the sign is located in a median or where physical space constraints at the location dictate a narrower format be used (refer TC1286_3).
3. Class 1W retroreflective background (10 year warranty required).
4. Images to have a 5 year warranty.
5. 1.6 mm Aluminium sign substrate.
6. For placement specifications, refer DTMR 'Drive Tourism and Welcome Signs'.
7. The use of protective overlay film is recommended.
8. Sign designs in CorelDraw and high resolution PDF format need to be requested from Transport and Main Roads Traffic Engineering and Data Unit, email: TrafficEngineering.Support@tmr.qld.gov.au.

Colour Legend

- Retroreflective white
- Pantone 2132 C
- Pantone 432 C

		Department of Transport and Main Roads Infrastructure Management & Delivery Division		APPROVED AS OFFICIAL TRAFFIC SIGN		WELCOME TO QUEENSLAND TOURIST PANEL (LANDSCAPE)		TC1286_1
Designed RH 05/01	Checked DJ 11/17	Scale Not to Scale	 PRINCIPAL ENGINEER (Traffic Engineering)	16/11/17 Date				
								Page 1/4 F G H I J

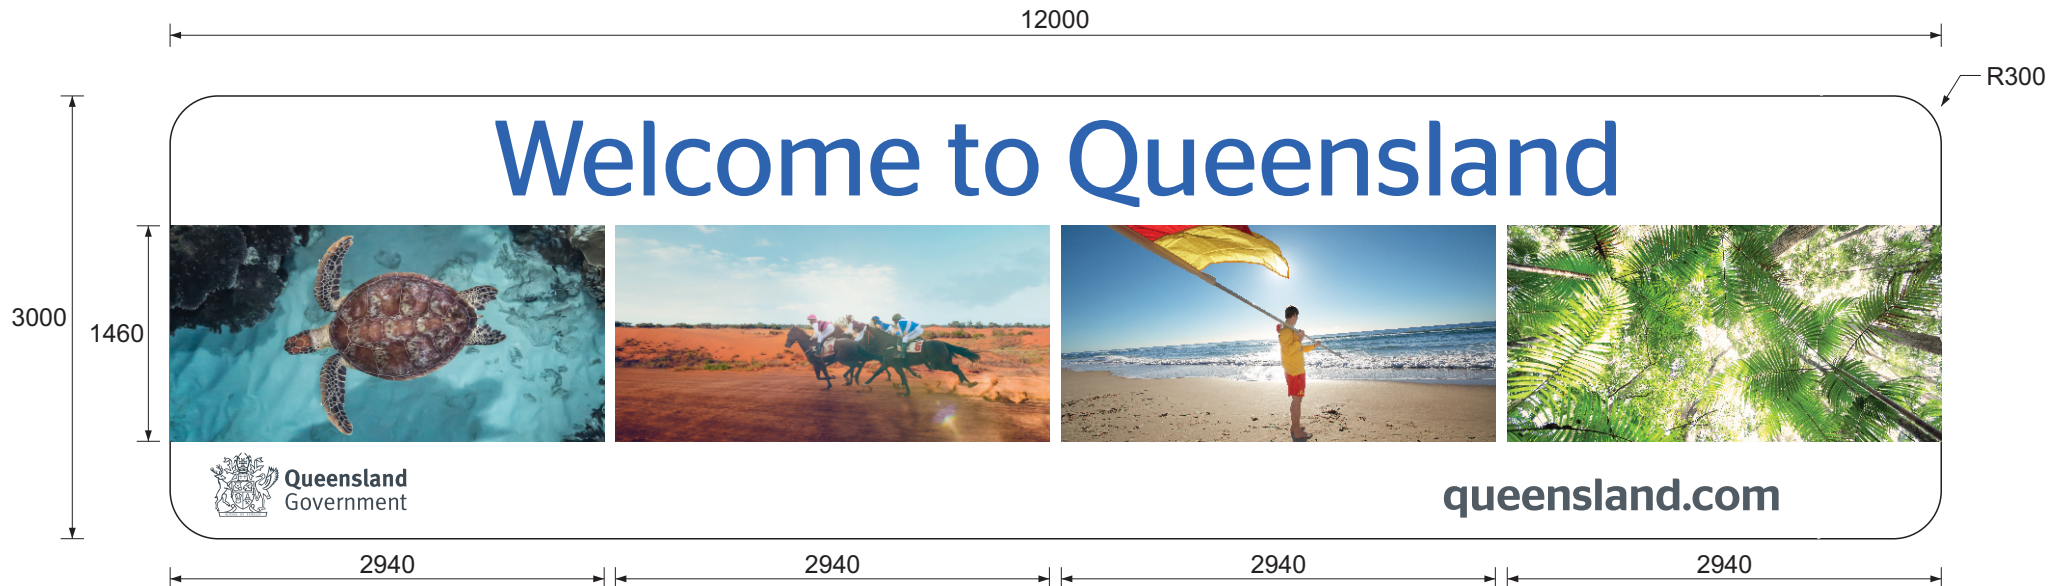



Colour Legend

- Retroreflective white
- Pantone 2132 C
- Pantone 432 C

Notes:

1. This sign is only to be installed on the existing structure at Goondiwindi.
2. Class 1W retroreflective background (10 year warranty required).
3. Images to have a 5 year warranty.
4. 1.6 mm Aluminium sign substrate.
5. For placement specifications, refer DTMR 'Drive Tourism and Welcome Signs'.
6. The use of protective overlay film is recommended.
7. Sign designs in CorelDraw and high resolution PDF format need to be requested from Transport and Main Roads Traffic Engineering and Data Unit, email: TrafficEngineering.Support@tmr.qld.gov.au.

 <div>Queensland Government</div>		Department of Transport and Main Roads Infrastructure Management & Delivery Division		<div>APPROVED AS OFFICIAL TRAFFIC SIGN</div> <div><div>ACTING PRINCIPAL ENGINEER (Traffic Engineering)</div></div> <div>16/11/17 Date</div>		<div>WELCOME TO QUEENSLAND TOURIST PANEL (LANDSCAPE) (GOONDIWINDI)</div>		<div>TC1286_2</div> <div>Page 2/4</div> <div><div>F</div><div>G</div><div>H</div><div>I</div><div>J</div></div>	
Designed RH 05/01		Checked DJ 11/17	Scale Not to Scale						

Notes:

1. This sign may be installed in lieu of TC1286_1 where the sign is located in a median or where physical space constraints at the location dictate a narrower format be used.
2. Class 1W retroreflective background (10 year warranty required).
3. Images to have a 5 year warranty.
4. 1.6 mm Aluminium sign substrate.
5. For placement specifications, refer DTMR 'Drive Tourism and Welcome Signs'.
6. The use of protective overlay film is recommended.
7. Sign designs in CorelDraw and high resolution PDF format need to be requested from Transport and Main Roads Traffic Engineering and Data Unit, email: TrafficEngineering.Support@tmr.qld.gov.au.

Colour Legend

- Retroreflective white
- Pantone 2132 C
- Pantone 432 C



Department of Transport and Main Roads
Infrastructure Management & Delivery Division

APPROVED AS OFFICIAL TRAFFIC SIGN

[Signature]
ACTING PRINCIPAL ENGINEER
(Traffic Engineering)

16/11/17
Date

Designed
RH 05/01

Checked
DJ 11/17

Scale
Not to Scale

WELCOME TO QUEENSLAND
TOURIST PANEL (PORTRAIT)

TC1286_3

Page 3/4

F G H I J

Notes:

1. This sign is only to be installed at Tugun.
2. Class 1W retroreflective legend and background (10 year warranty required).
3. Images to have a 5 year warranty.
4. 1.6 mm Aluminium sign substrate.
5. For placement specifications, refer DTMR 'Drive Tourism and Welcome Signs'.
6. The use of protective overlay film is recommended.
7. Images are available from Transport and Main Roads Traffic Engineering and Data Unit,
Email: TrafficEngineering.Support@tmr.qld.gov.au.

Colour Legend

- Retroreflective white
- Pantone 2132 C
- Pantone 432 C

