


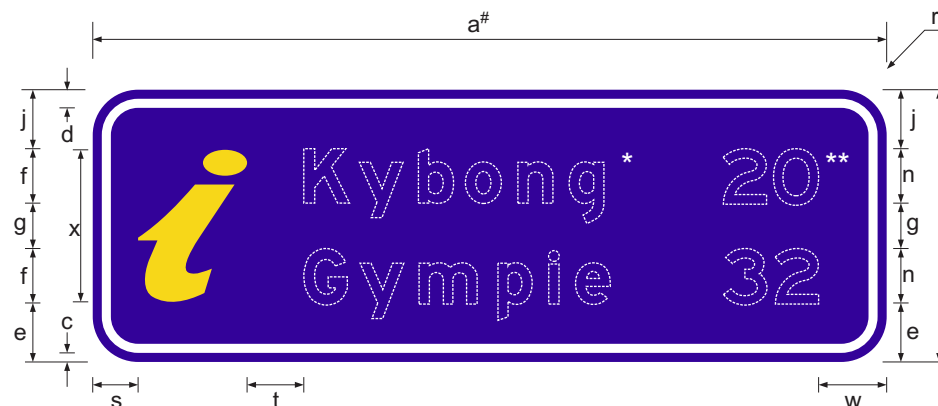

Example



	a	b	c	d	e	f	g	j	n	r	s	t	w	x
SIZE A	2100	700	20	30	150	140Mod E	115	155	140EN	100	115	145	175	390
SIZE B	2600	900	30	60	195	180Mod E	150	195	180EN	150	150	190	230	500
SIZE C	3500	1200	40	80	260	240Mod E	200	260	240EN	200	200	250	300	670

Colour Legend

- Retroreflective blue
- Retroreflective white
- Retroreflective yellow

Notes

1. This sign may be used to identify accredited visitor information centres located on the route ahead.
2. * Insert appropriate town name. E.g. Kybong. (Maximum of 3 towns)
3. ** Insert appropriate distance in kilometres. E.g. 20.
4. # Dimension may vary according to length of town names
5. The tourist information symbol to be used in accordance with conditions noted in SQ04 service sign symbol.
6. Size C should be used on high speed multi-lane roads.



Department of Transport and Main Roads
Infrastructure Management & Delivery Division

APPROVED AS OFFICIAL TRAFFIC SIGN

[Signature]
PRINCIPAL ENGINEER
(Traffic Engineering)

09/02/15
Date

TOURIST INFORMATION SIGN
“ACCREDITED VISITOR INFORMATION
CENTRES LOCATED ON ROUTE AHEAD”

TC2067_1

Page 1 of 10

Designed
TV 12/14


Checked
DJ 12/14

Scale
Not to Scale

A



Example

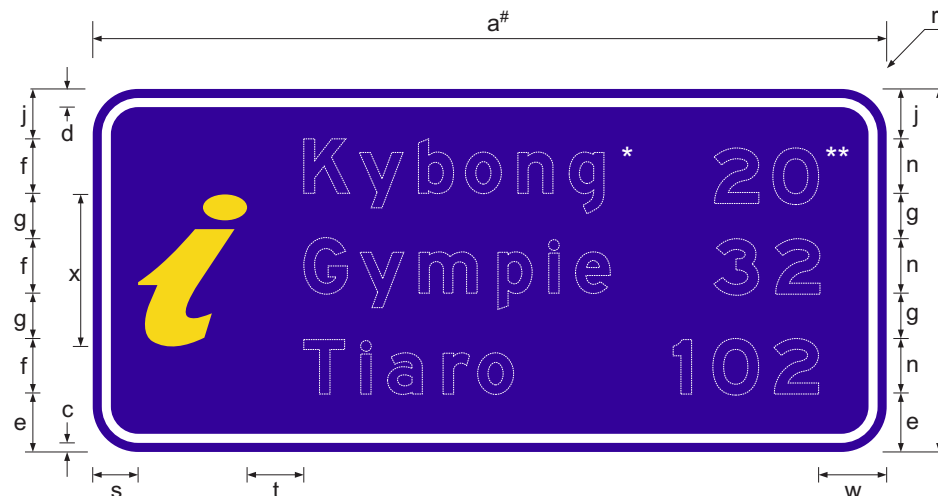

	a	b	c	d	e	f	g	j	n	r	s	t	w	x
SIZE A	2100	1000	20	30	150	140Mod E	125	180	140EN	100	115	145	175	390
SIZE B	2600	1200	30	60	195	180Mod E	150	165	180EN	150	150	190	230	500
SIZE C	3500	1600	40	80	260	240Mod E	200	220	240EN	200	200	250	300	670

Colour Legend

- Retroreflective blue
- Retroreflective white
- Retroreflective yellow

Notes

1. This sign may be used to identify accredited visitor information centres located on the route ahead.
2. * Insert appropriate town name. E.g. Kybong. (Maximum of 3 towns)
3. ** Insert appropriate distance in kilometres. E.g. 20.
4. # Dimension may vary according to length of town names
5. The tourist information symbol to be used in accordance with conditions noted in SQ04 service sign symbol.
6. Size C should be used on high speed multi-lane roads.



Department of Transport and Main Roads
Infrastructure Management & Delivery Division

APPROVED AS OFFICIAL TRAFFIC SIGN

[Signature]
PRINCIPAL ENGINEER
(Traffic Engineering)

09/02/15
Date

TOURIST INFORMATION SIGN
“ACCREDITED VISITOR INFORMATION
CENTRES LOCATED ON ROUTE AHEAD”

TC2067_2

Page 2 of 10

Designed
TV 12/14


Checked
DJ 12/14

Scale
Not to Scale

A



Example

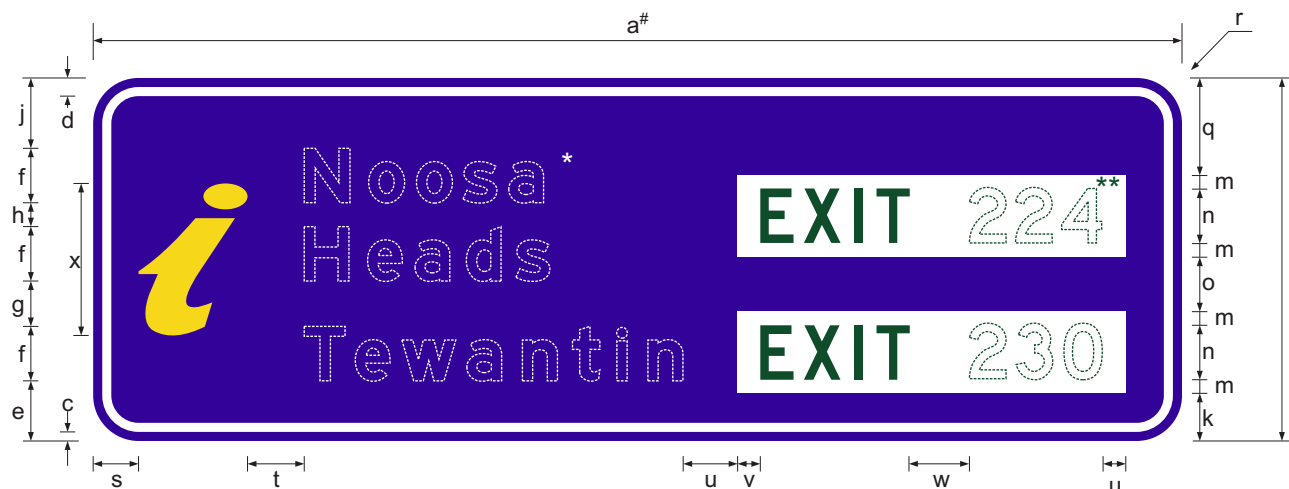

	a	b	c	d	e	f	g	h	j	k	m	n	o	q	r	s	t	u	v	w	x
SIZE A	3600	1200	30	60	200	180Mod E	150	80	230	155	45	180DM	180	325	150	150	190	180	75	200	500
SIZE B	4800	1600	40	80	265	240Mod E	200	105	310	210	60	240DM	240	430	200	200	250	240	100	265	670

Colour Legend

- Retroreflective blue
- Retroreflective white
- Retroreflective green
- Retroreflective yellow

Notes

1. This sign may be used on motorways to identify exits to nearby accredited visitor information centres.
2. * Insert appropriate town name. E.g. Noosa Heads.
3. ** Insert appropriate exit number. E.g. 224.
4. # Dimension may vary according to length of destination names.
5. The tourist information symbol to be used in accordance with conditions noted in SQ04 service sign symbol.



Department of Transport and Main Roads
Infrastructure Management & Delivery Division

APPROVED AS OFFICIAL TRAFFIC SIGN

[Signature]
PRINCIPAL ENGINEER
(Traffic Engineering)

09/02/15
Date

TOURIST INFORMATION SIGN

"EXITS TO NEARBY ACCREDITED
VISITOR INFORMATION CENTRES"

TC2067_3

Page 3 of 10

Designed
TV 12/14


Checked
DJ 12/14

Scale
Not to Scale

A



Example

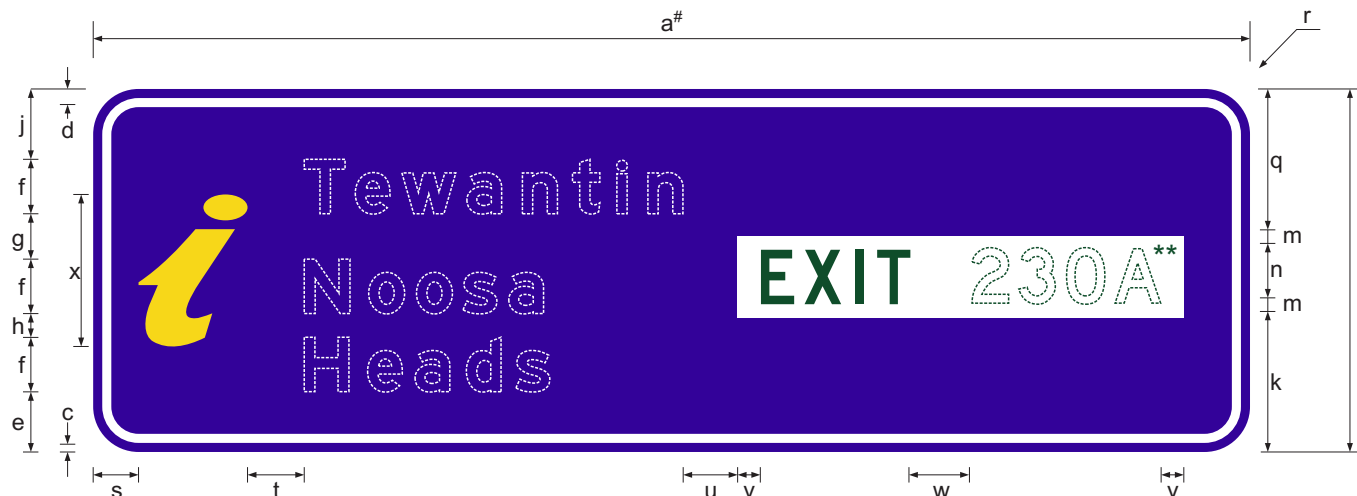

	a	b	c	d	e	f	g	h	j	k	m	n	q	r	s	t	u	v	w	x
SIZE A	3800	1200	30	60	200	180Mod E	150	80	230	465	45	180DM	465	150	150	190	180	75	200	500
SIZE B	5100	1600	40	80	265	240Mod E	200	105	310	620	60	240DM	620	200	200	250	240	100	265	670

Colour Legend

	Retroreflective blue
	Retroreflective white
	Retroreflective green
	Retroreflective yellow

Notes

1. This sign may be used on motorways to identify exits to nearby accredited visitor information centres.
2. * Insert appropriate town name. E.g. Tewantin.
3. ** Insert appropriate exit number. E.g. 203A.
4. # Dimension may vary according to length of destination names
5. The tourist information symbol to be used in accordance with conditions noted in SQ04 service sign symbol.



Department of Transport and Main Roads
Infrastructure Management & Delivery Division

APPROVED AS OFFICIAL TRAFFIC SIGN

PRINCIPAL ENGINEER
(Traffic Engineering)

09/02/15
Date

TOURIST INFORMATION SIGN

"EXITS TO NEARBY ACCREDITED
VISITOR INFORMATION CENTRES"

TC2067_4


Page 4 of 10

Designed
TV 12/14

Checked
DJ 12/14

Scale
Not to Scale

A

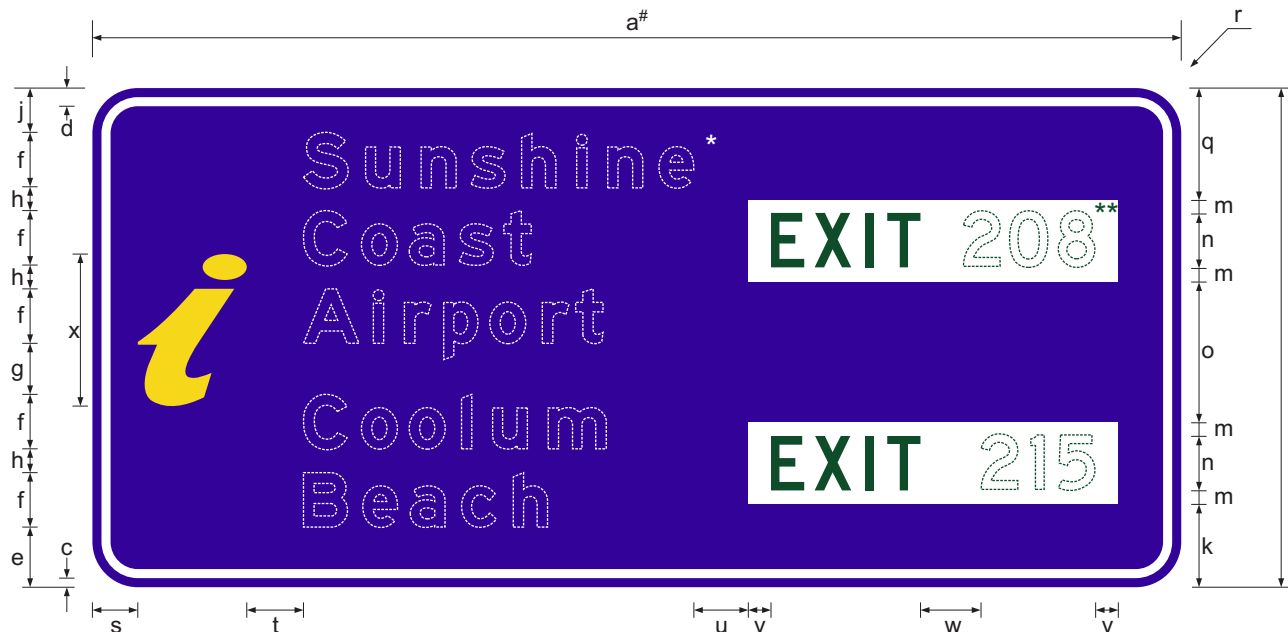

Example



	a	b	c	d	e	f	g	h	j	k	m	n	o	q	r	s	t	u	v	w	x
SIZE A	3600	1700	30	60	200	180Mod E	160	80	200	275	45	180DM	445	440	150	150	190	180	75	500	500
SIZE B	4800	2200	40	80	265	240Mod E	225	105	195	365	60	240DM	620	495	200	200	250	240	100	670	670

Colour Legend

	Retroreflective blue
	Retroreflective white
	Retroreflective green
	Retroreflective yellow

Notes

1. This sign may be used on motorways to identify exits to nearby accredited visitor information centres.
2. * Insert appropriate town name. E.g. Sunshine Coast Airport.
3. ** Insert appropriate exit number. E.g. 208.
4. # Dimension may vary according to length of destination names
5. The tourist information symbol to be used in accordance with conditions noted in SQ04 service sign symbol.

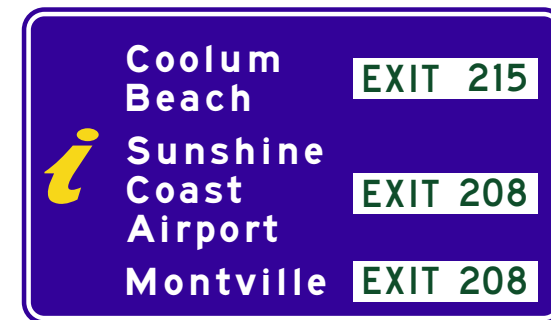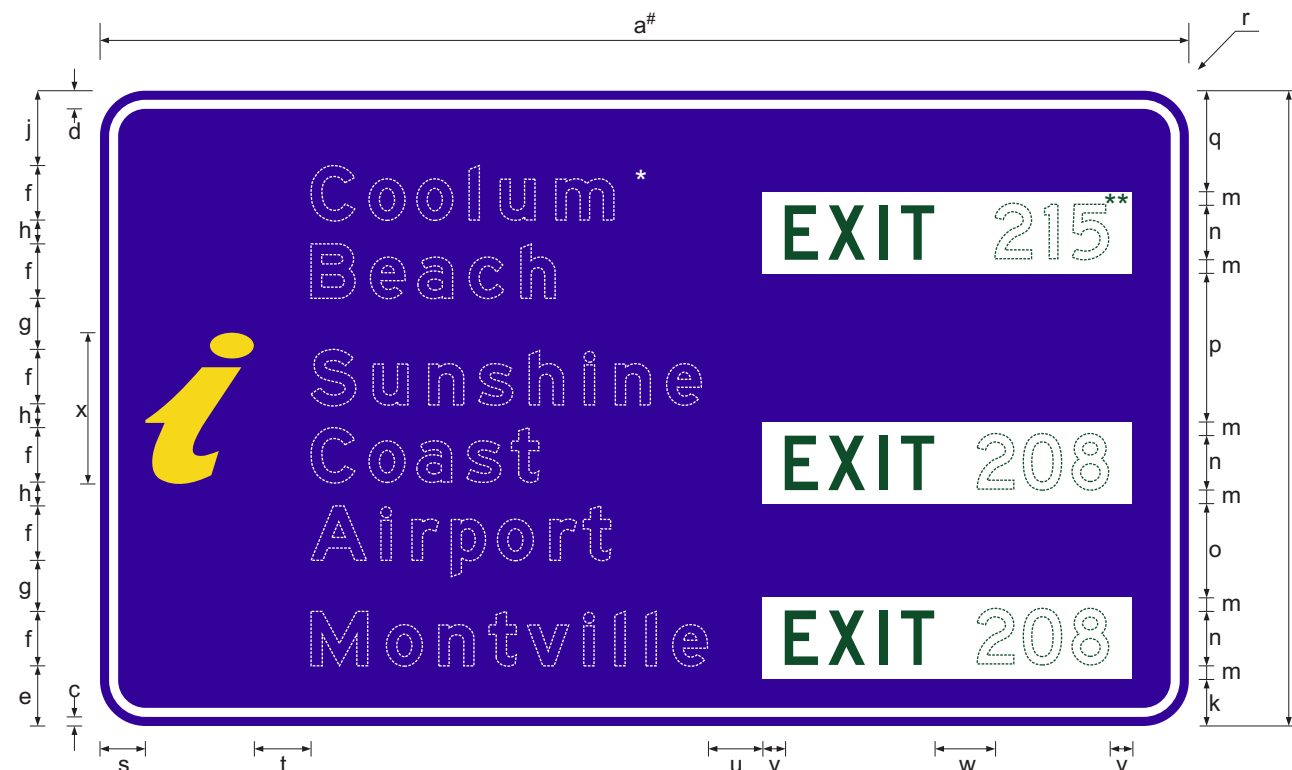

Example

	a	b	c	d	e	f	g	h	j	k	m	n	o	p	q	r	s	t	u	v	w	x
SIZE A	3600	2100	30	60	200	180Mod E	170	80	240	155	45	180DM	305	505	325	150	150	190	180	75	200	500
SIZE B	4800	2800	40	80	265	240Mod E	225	105	330	205	60	240DM	415	655	445	200	200	250	240	100	265	670

Colour Legend


	Retroreflective blue
	Retroreflective white
	Retroreflective green
	Retroreflective yellow

Notes

1. This sign may be used on motorways to identify exits to nearby accredited visitor information centres.
2. * Insert appropriate town name. E.g. Coolum Beach.
3. ** Insert appropriate exit number. E.g. 215.
4. # Dimension may vary according to length of destination names
5. The tourist information symbol to be used in accordance with conditions noted in SQ04 service sign symbol.



Example

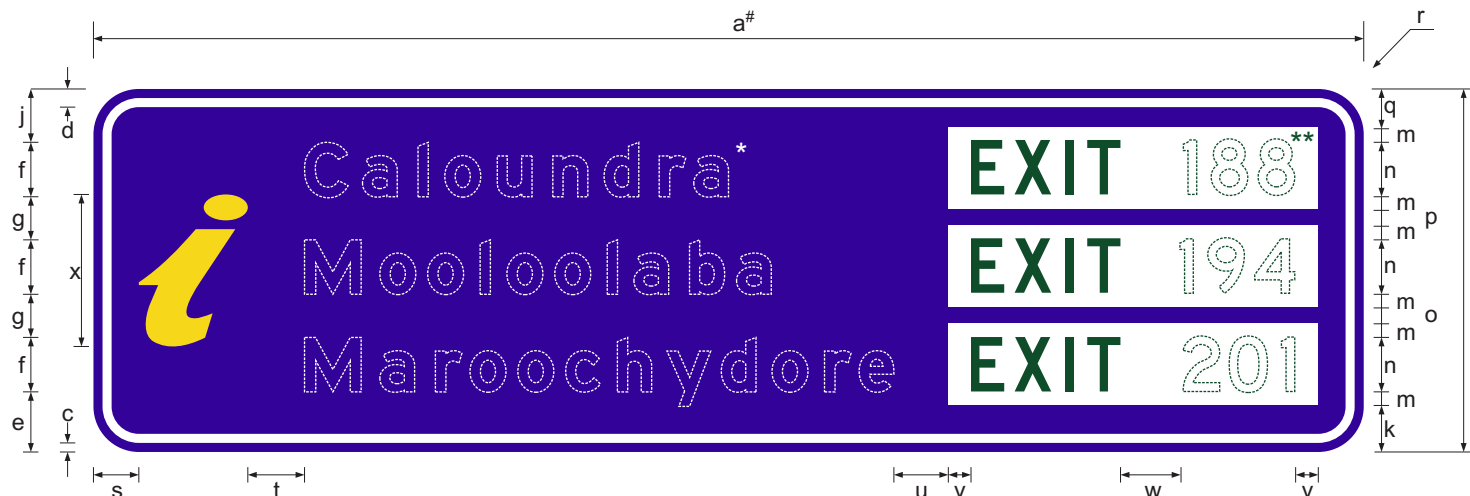

	a	b	c	d	e	f	g	j	k	m	n	o	p	q	r	s	t	u	v	w	x
SIZE A	4300	1200	30	60	200	180Mod E	145	170	155	45	180DM	55	55	125	150	150	190	180	75	200	500
SIZE B	5600	1600	40	80	265	240Mod E	190	235	205	60	240DM	70	70	175	200	200	250	240	100	265	670

Colour Legend

- Retroreflective blue
- Retroreflective white
- Retroreflective green
- Retroreflective yellow

Notes

1. This sign may be used on motorways to identify exits to nearby accredited visitor information centres.
2. * Insert appropriate town name. E.g. Caloundra.
3. ** Insert appropriate exit number. E.g. 188.
4. # Dimension may vary according to length of destination names
5. The tourist information symbol to be used in accordance with conditions noted in SQ04 service sign symbol.



Queensland
Government

Department of Transport and Main Roads
Infrastructure Management & Delivery Division

APPROVED AS OFFICIAL TRAFFIC SIGN

[Signature]
PRINCIPAL ENGINEER
(Traffic Engineering)

09/02/15
Date

TOURIST INFORMATION SIGN

"EXITS TO NEARBY ACCREDITED
VISITOR INFORMATION CENTRES"

TC2067_7

Page 7 of 10

Designed
TV 12/14


Checked
DJ 12/14

Scale
Not to Scale

A



Example

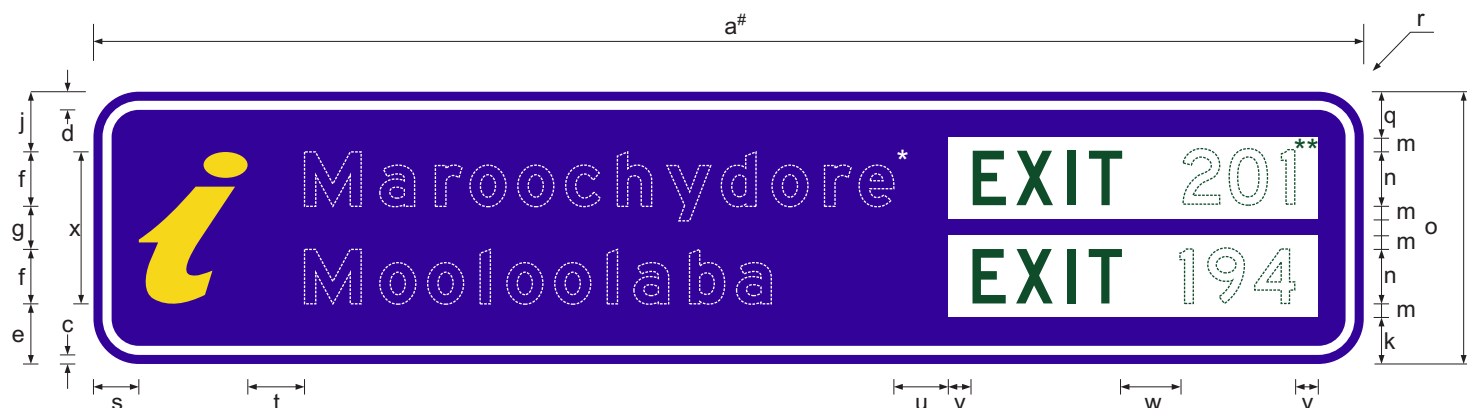

	a	b	c	d	e	f	g	j	k	m	n	o	q	r	s	t	u	v	w	x
SIZE A	4300	900	30	60	200	180Mod E	145	195	155	45	180DM	55	150	150	150	190	180	75	200	500
SIZE B	5600	1200	40	80	265	240Mod E	190	265	205	60	240DM	70	205	200	200	250	240	100	265	670

Colour Legend

- Retroreflective blue
- Retroreflective white
- Retroreflective green
- Retroreflective yellow

Notes

1. This sign may be used on motorways to identify exits to nearby accredited visitor information centres.
2. * Insert appropriate town name. E.g. Maroochydore.
3. ** Insert appropriate exit number. E.g. 201.
4. # Dimension may vary according to length of destination names
5. The tourist information symbol to be used in accordance with conditions noted in SQ04 service sign symbol.



Queensland
Government

Department of Transport and Main Roads
Infrastructure Management & Delivery Division

APPROVED AS OFFICIAL TRAFFIC SIGN

[Signature]
PRINCIPAL ENGINEER
(Traffic Engineering)

09/02/15
Date

TOURIST INFORMATION SIGN

"EXITS TO NEARBY ACCREDITED
VISITOR INFORMATION CENTRES"

TC2067_8

Page 8 of 10

Designed
TV 12/14

Checked
DJ 12/14

Scale
Not to Scale

A



Example



	a	b	c	d	e	f	g	h	j	k	m	n	q	r	s	t	u	v	w	x
SIZE A	4100	1200	30	60	200	180Mod E	150	80	230	445	45	180DM	485	150	150	190	180	75	200	500
SIZE B	5400	1600	40	80	265	240Mod E	200	105	310	595	60	240DM	645	200	200	250	240	100	265	670

Colour Legend

- Retroreflective blue
- Retroreflective white
- Retroreflective green
- Retroreflective yellow

Notes

1. This sign may be used on motorways to identify exits to nearby accredited visitor information centres.
2. * Insert appropriate town name. E.g. Glass House Mountains.
3. ** Insert appropriate exit number. E.g. 163.
4. # Dimension may vary according to length of destination names
5. The tourist information symbol to be used in accordance with conditions noted in SQ04 service sign symbol.



Queensland
Government

Department of Transport and Main Roads
Infrastructure Management & Delivery Division

APPROVED AS OFFICIAL TRAFFIC SIGN

[Signature]
PRINCIPAL ENGINEER
(Traffic Engineering)

09/02/15
Date

TOURIST INFORMATION SIGN

"EXITS TO NEARBY ACCREDITED
VISITOR INFORMATION CENTRES"

TC2067_9


Page 9 of 10

Designed
TV 12/14


Checked
DJ 12/14

Scale
Not to Scale

A

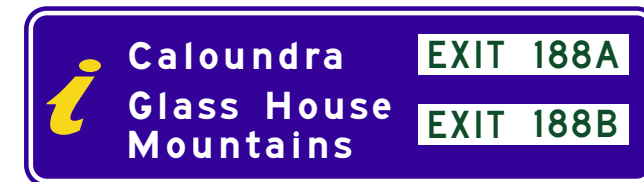

Example

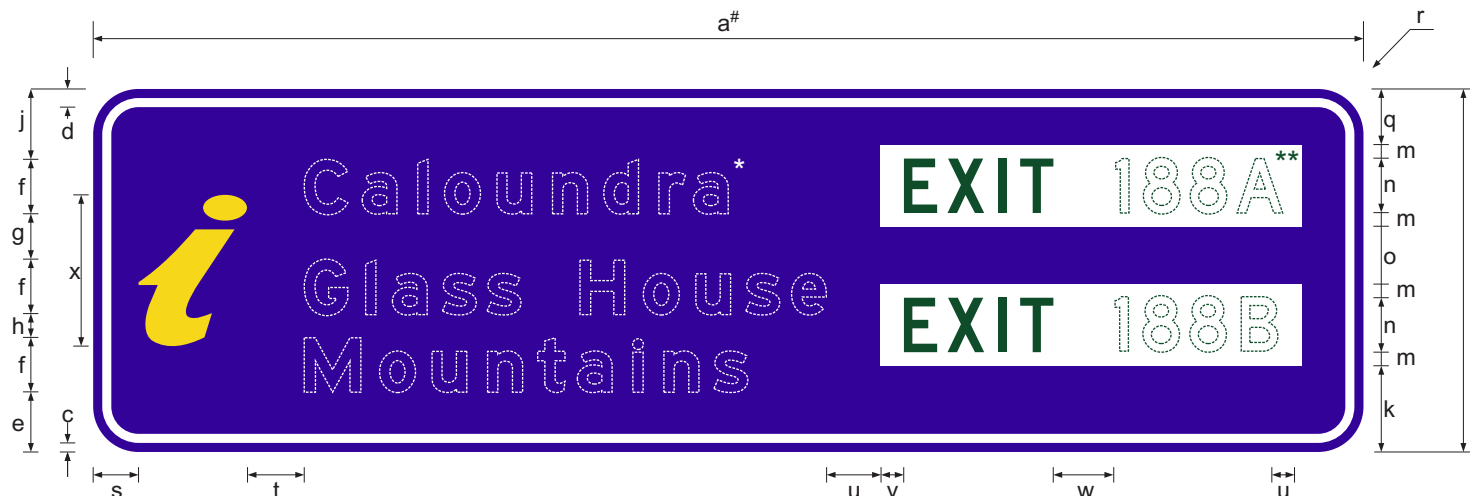

	a	b	c	d	e	f	g	h	j	k	m	n	o	q	r	s	t	u	v	w	x
SIZE A	4200	1200	30	60	200	180Mod E	150	80	230	285	45	180DM	190	185	150	150	190	180	75	200	500
SIZE B	5600	1600	40	80	265	240Mod E	200	105	310	380	60	240DM	255	245	200	200	250	240	100	265	670

Colour Legend

- Retroreflective blue
- Retroreflective white
- Retroreflective green
- Retroreflective yellow

Notes

1. This sign may be used on motorways to identify exits to nearby accredited visitor information centres.
2. * Insert appropriate town name. E.g. Caloundra.
3. ** Insert appropriate exit number. E.g. 188A.
4. # Dimension may vary according to length of destination names
5. The tourist information symbol to be used in accordance with conditions noted in SQ04 service sign symbol.



Queensland
Government

Department of Transport and Main Roads
Infrastructure Management & Delivery Division

APPROVED AS OFFICIAL TRAFFIC SIGN

[Signature]

PRINCIPAL ENGINEER
(Traffic Engineering)

09/02/15
Date

TOURIST INFORMATION SIGN

"EXITS TO NEARBY ACCREDITED
VISITOR INFORMATION CENTRES"

TC2067_10

Page 10 of 10

Designed
TV 12/14

Checked
DJ 12/14

Scale
Not to Scale

A